


FIRST/ G-LVL-2- FLOOR PLAN

NOTES:
 1. ALL DIMENSIONS ARE IN MILLIMETER, UNLESS OTHERWISE SPECIFIED.

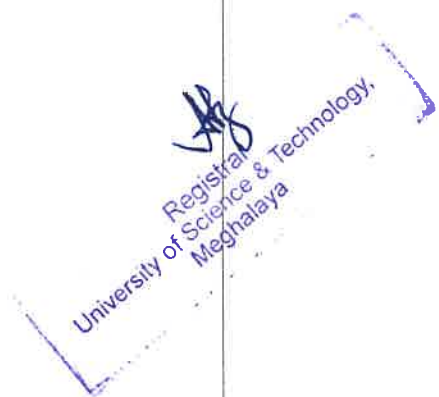


REV	DATE	REVISION PARTICULARS	SIGN
0		ISSUED FOR APPROVAL	

UNIVERSITY OF SCIENCE & TECHNOLOGY
 MEGHALAYA.

WORK:-
CONSTRUCTION
 OF
ACADEMIC BLOCK-C
 AT USTM CAMPUS , MEGHALAYA


DRAWING:- FIRST FLOOR PLAN

<small>CONSULTANT:</small> STRUCTURE DESIGN AND DEVELOPMENT <small>PROJECT CONSULTANT</small> <small>ENGINEERS & ARCHITECTS</small> <small>HATIBACH, GUWAHATI-78</small>	SCALE	DRG NO
	1:100	A-01
		REV-0

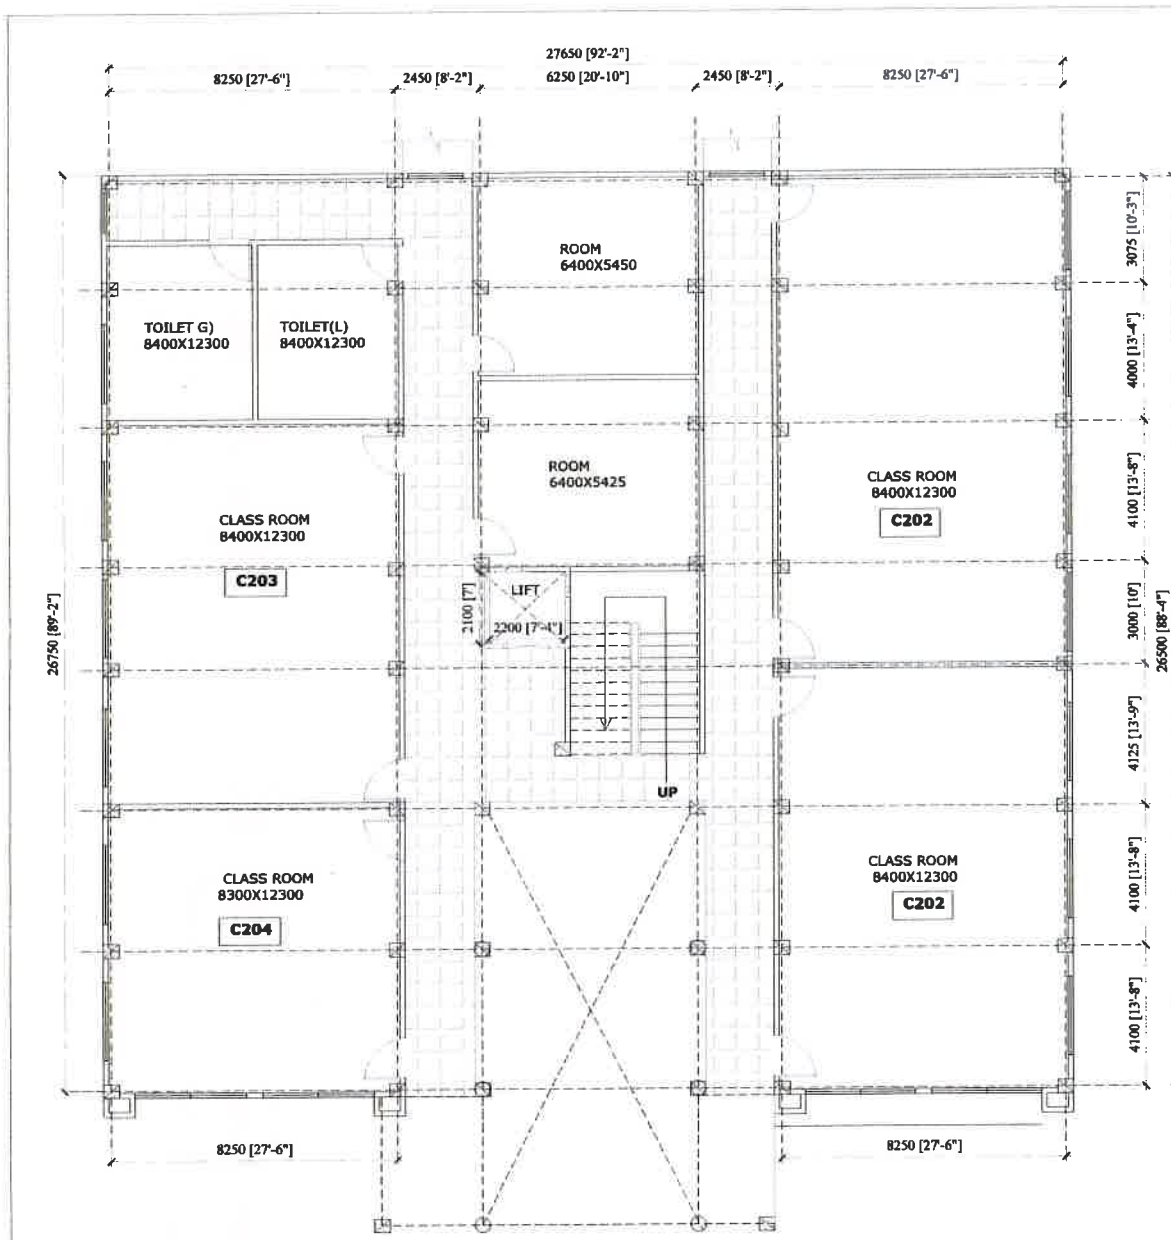

SECOND FLOOR PLAN

NOTES
 1. ALL DIMENSIONS ARE IN MILLIMETER, UNLESS OTHERWISE SPECIFIED.


 Registrar
 University of Science & Technology,
 Meghalaya


0		ISSUED FOR APPROVAL	
REV	DATE	REVISION PARTICULARS	SIGN

UNIVERSITY OF SCIENCE & TECHNOLOGY
 MEGHALAYA.

WORK:-
CONSTRUCTION
 OF
ACADEMIC BLOCK-C
 AT USTM CAMPUS , MEGHALAYA


DRAWING:- SECOND FLOOR PLAN

<small>CONSULTANT</small> STRUCTURE DESIGN AND DEVELOPMENT PROJECT CONSULTANT ENGINEERS & ARCHITECTS HYDRABAD, GUJARATI-18	SCALE	DRG NO
	1:100	A-02
		REV-0

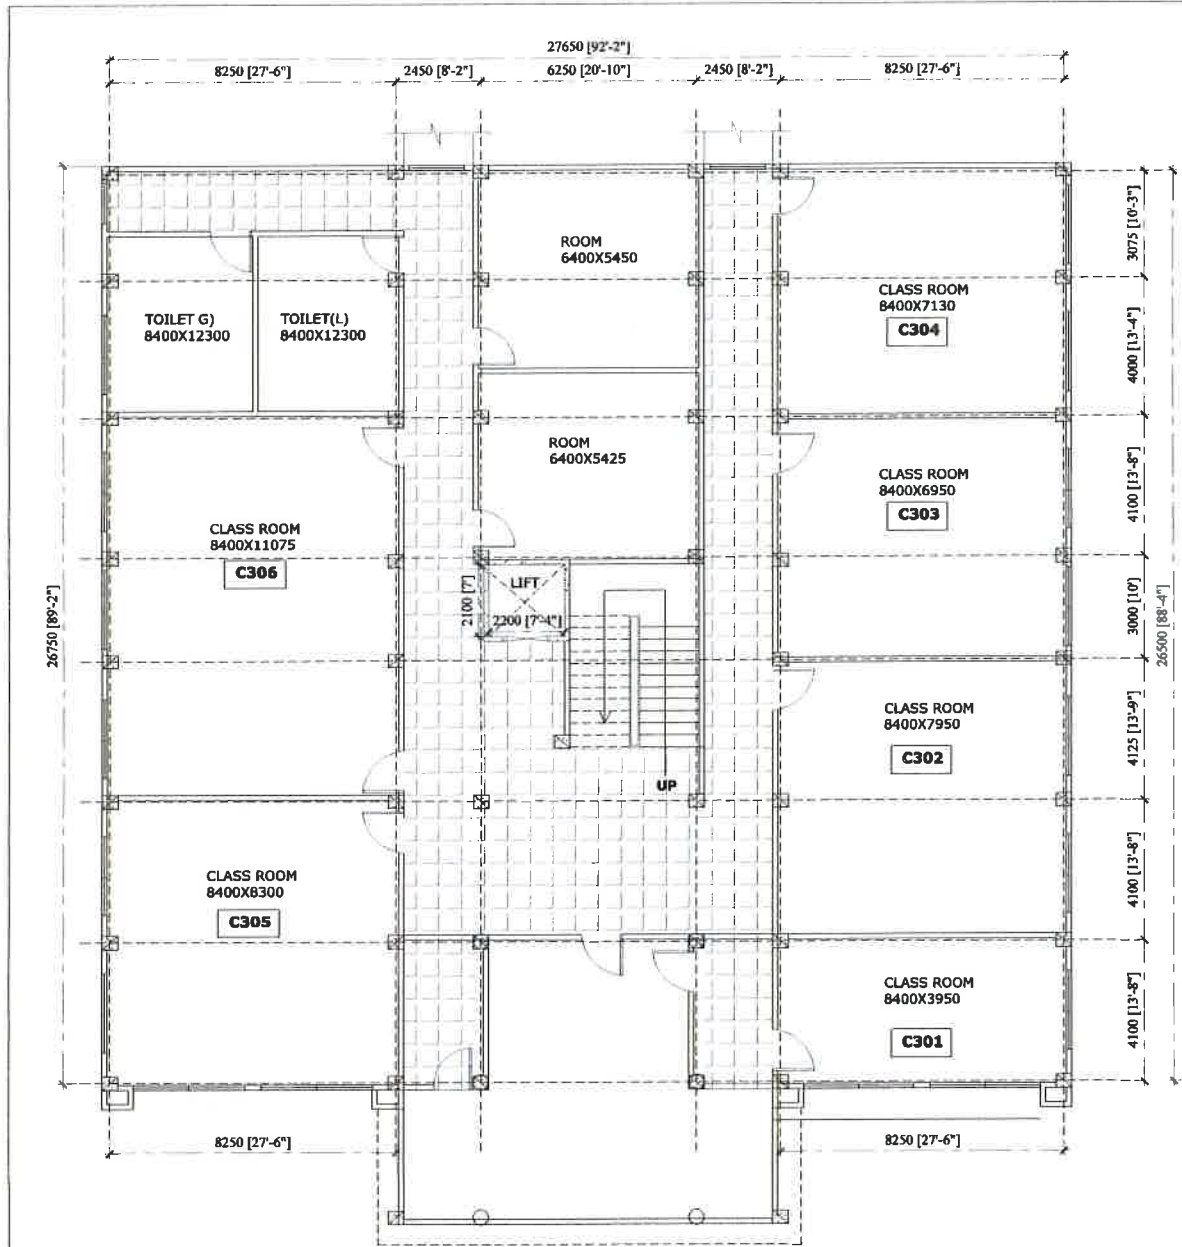

THIRD FLOOR PLAN

NOTES:
 1. ALL DIMENSIONS ARE IN MILLIMETER, UNLESS OTHERWISE SPECIFIED.

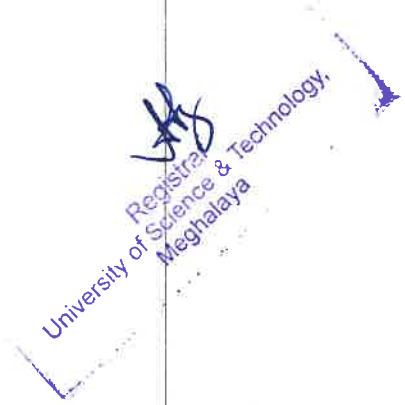


0		ISSUED FOR APPROVAL	
REV	DATE	REVISION PARTICULARS	SIGN

UNIVERSITY OF SCIENCE & TECHNOLOGY
 MEGHALAYA.

WORK:- **CONSTRUCTION**
 OF
ACADEMIC BLOCK-C
 AT USTM CAMPUS , MEGHALAYA


DRAWING:- **THIRD FLOOR PLAN**

CONSULTANT: STRUCTURE DESIGN AND DEVELOPMENT PROJECT CONSULTANT ENGINEERS & ARCHITECTS PATILKOL, GUWAHATI-38	SCALE	DRG NO A-03 REV-0
	1:100	

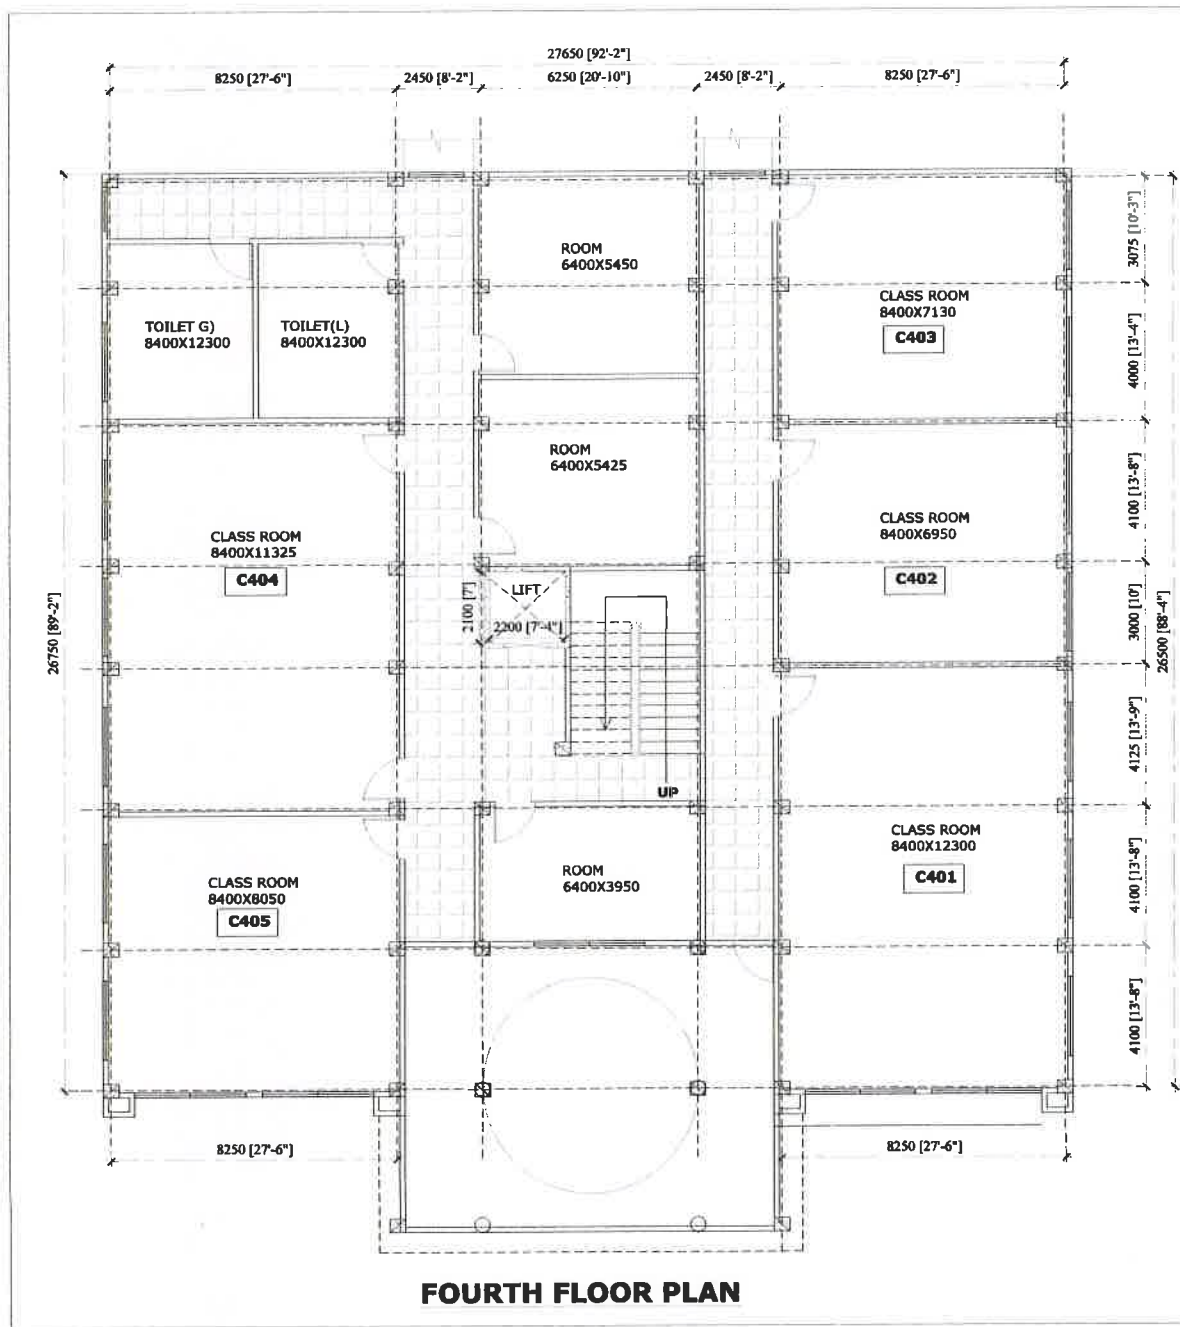


FOURTH FLOOR PLAN

NOTES
 1. ALL DIMENSIONS ARE IN MILLIMETER, UNLESS OTHERWISE SPECIFIED

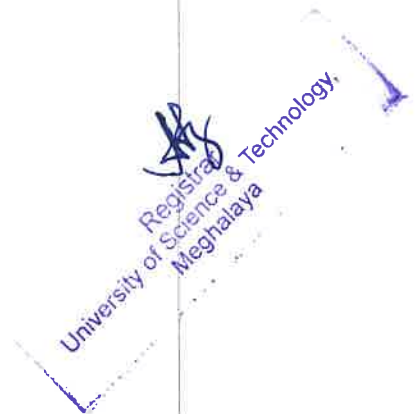

0		ISSUED FOR APPROVAL	
REV	DATE	REVISION PARTICULARS	SIGN
UNIVERSITY OF SCIENCE & TECHNOLOGY MEGHALAYA.			
WORK:- CONSTRUCTION OF ACADEMIC BLOCK-C AT USTM CAMPUS , MEGHALAYA			
DRAWING:- FOURTH FLOOR PLAN			
<small>CONTRACTOR: STRUCTURE DESIGN AND DEVELOPMENT PROJECT CONSULTANT ENGINEERING & ARCHITECTURE HATEMONG, SHANMATI-28</small>		SCALE	DRG NO A-04
		1:100	REV-0

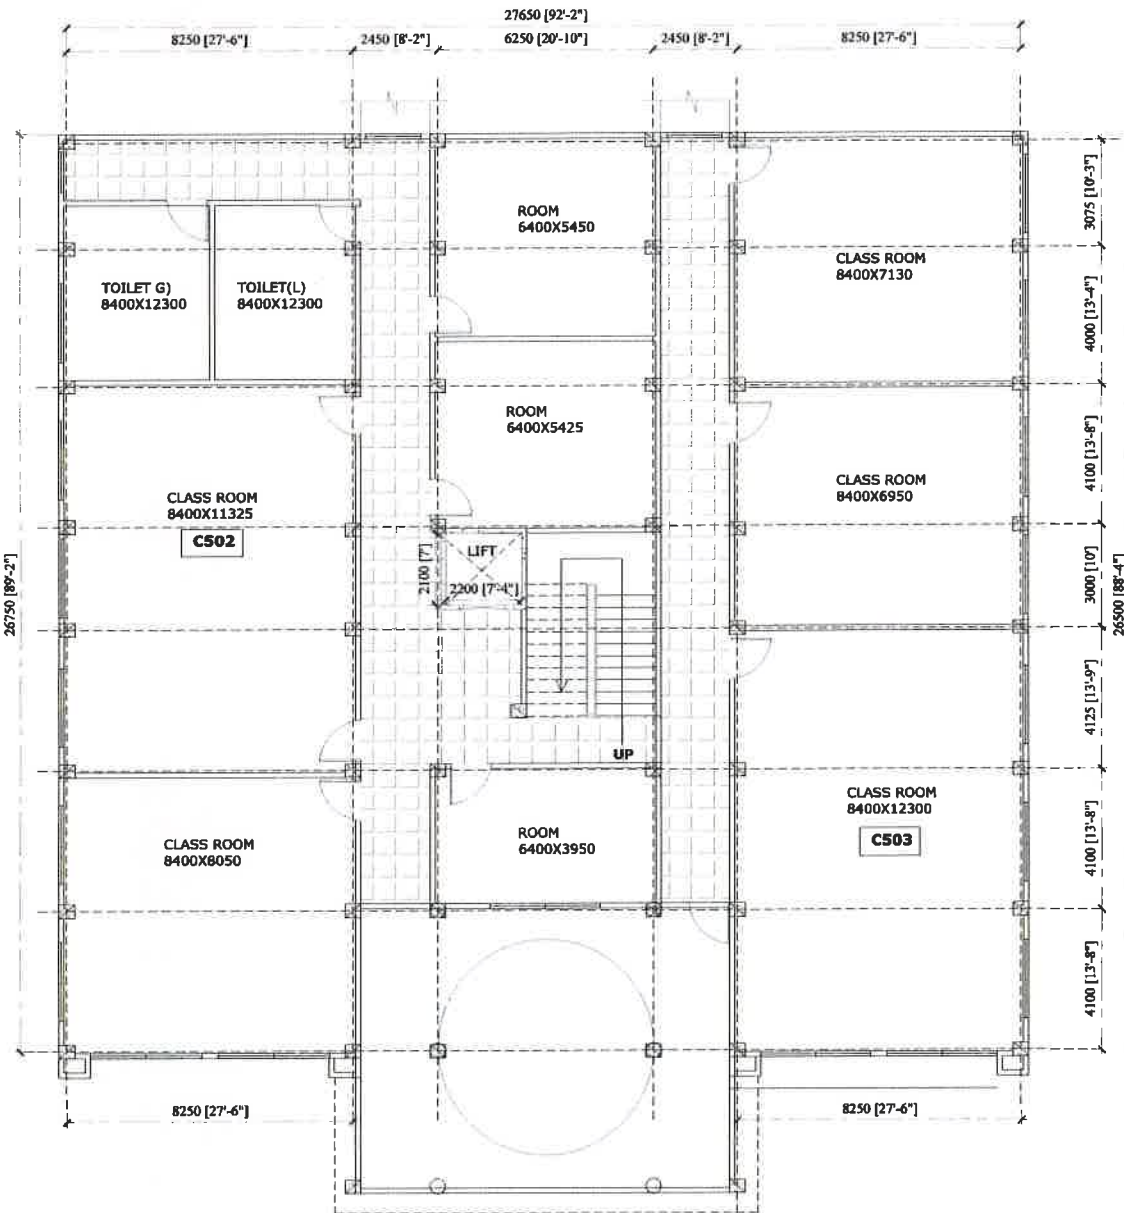

FIFTH FLOOR PLAN

NOTES

1. ALL DIMENSIONS ARE IN MILLIMETER, UNLESS OTHERWISE SPECIFIED.




0		ISSUED FOR APPROVAL	
REV	DATE	REVISION PARTICULARS	SIGN

**UNIVERSITY OF SCIENCE & TECHNOLOGY
MEGHALAYA.**

**WORK:- CONSTRUCTION
OF
ACADEMIC BLOCK-C
AT USTM CAMPUS , MEGHALAYA**

DRAWING:- FIFTH FLOOR PLAN

<small>CONTRACTOR: INFRASTRUCTURE DESIGN AND DEVELOPMENT PROJECT CONSULTANT ENGINEERS & ARCHITECTS, HATEBACH, SHANAHATI-28</small>	SCALE	DRG NO A-05 REV-0
	1:100	

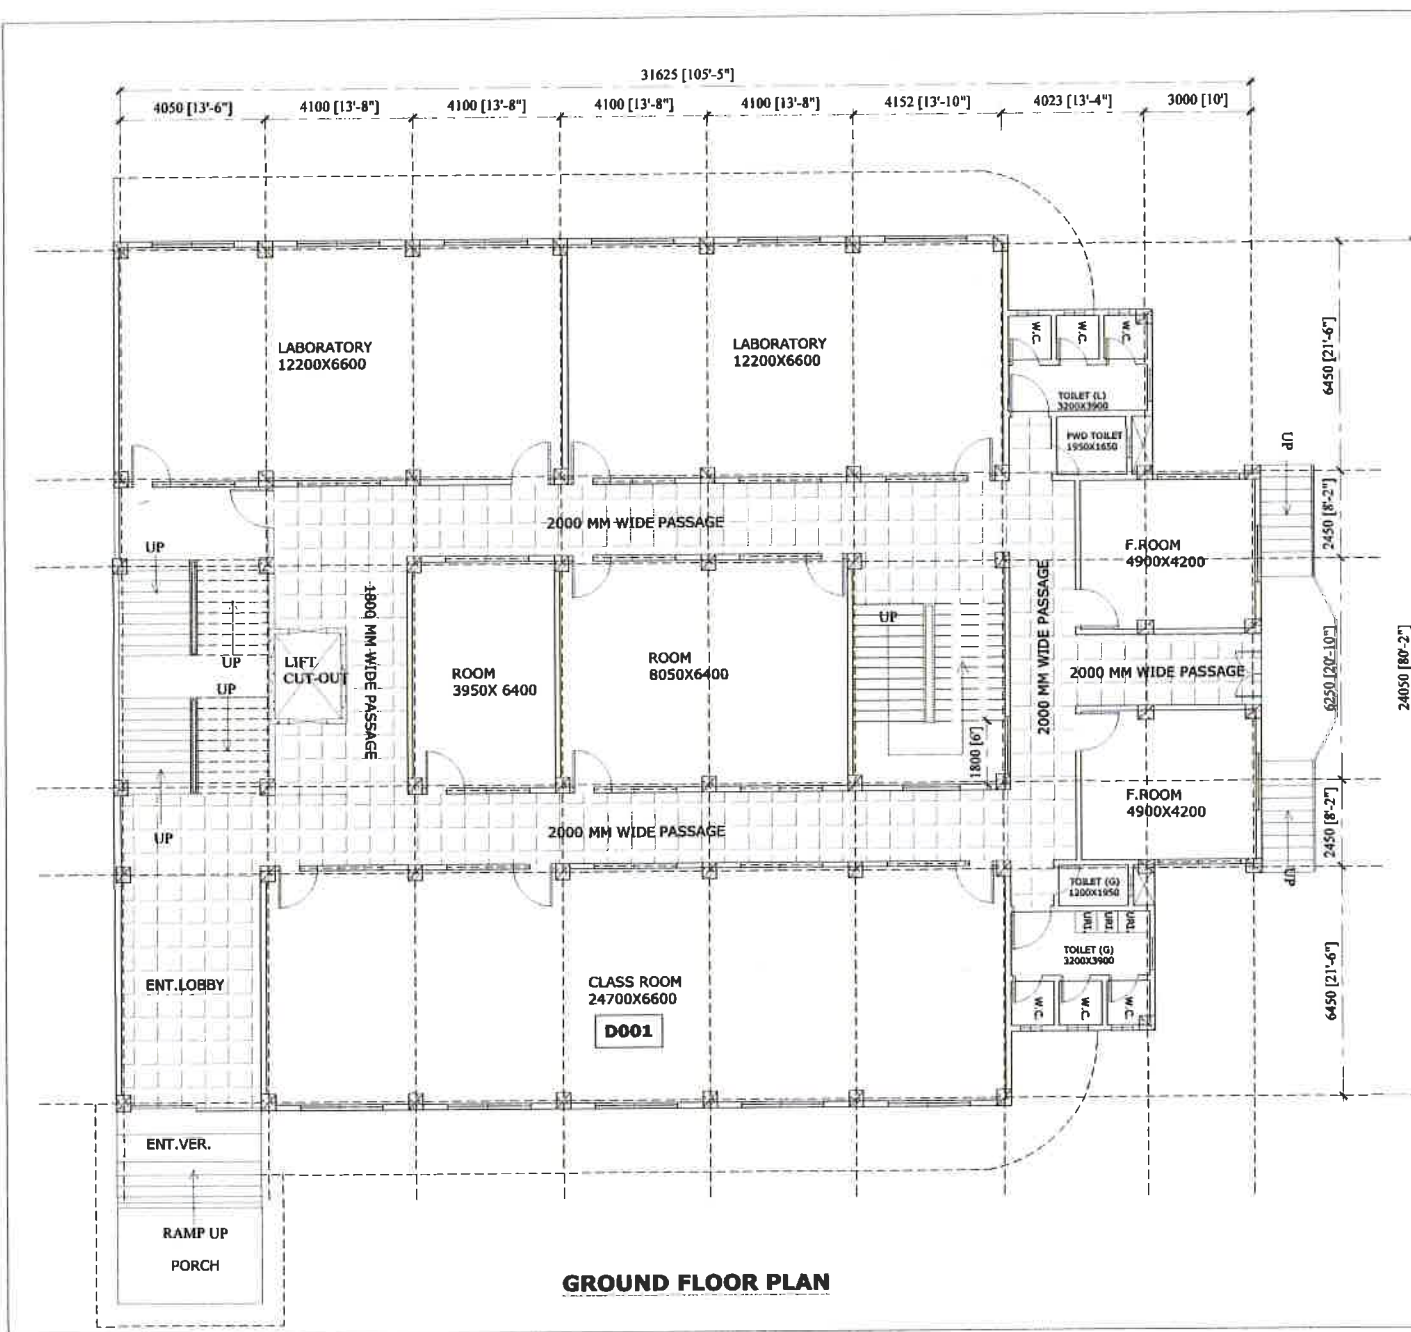

GROUND FLOOR PLAN

NOTES:
 1. ALL DIMENSIONS ARE IN MILLIMETER, UNLESS OTHERWISE SPECIFIED.


 Registrar
 University of Science & Technology
 Meghalaya

0	05-09-11	ISSUED FOR APPROVAL	
REV	DATE	REVISION PARTICULARS	SIGN

**UNIVERSITY OF SCIENCE & TECHNOLOGY
MEGHALAYA.**


**WORK:- CONSTRUCTION
OF
ACADEMIC BLOCK-D
AT USTM CAMPUS , MEGHALAYA**

DRAWING:- GROUND FLOOR PLAN

<small>CONSULTANT: STRUCTURE DESIGN AND DEVELOPMENT PROJECT CONSULTANT SERVICES & ARCHITECTS HATIBACH, GUWAHATI-78</small>	SCALE	DRG NO A-01 REV-0
	1:100	

NOTES

1. ALL DIMENSIONS ARE IN MILLIMETER, UNLESS OTHERWISE SPECIFIED.

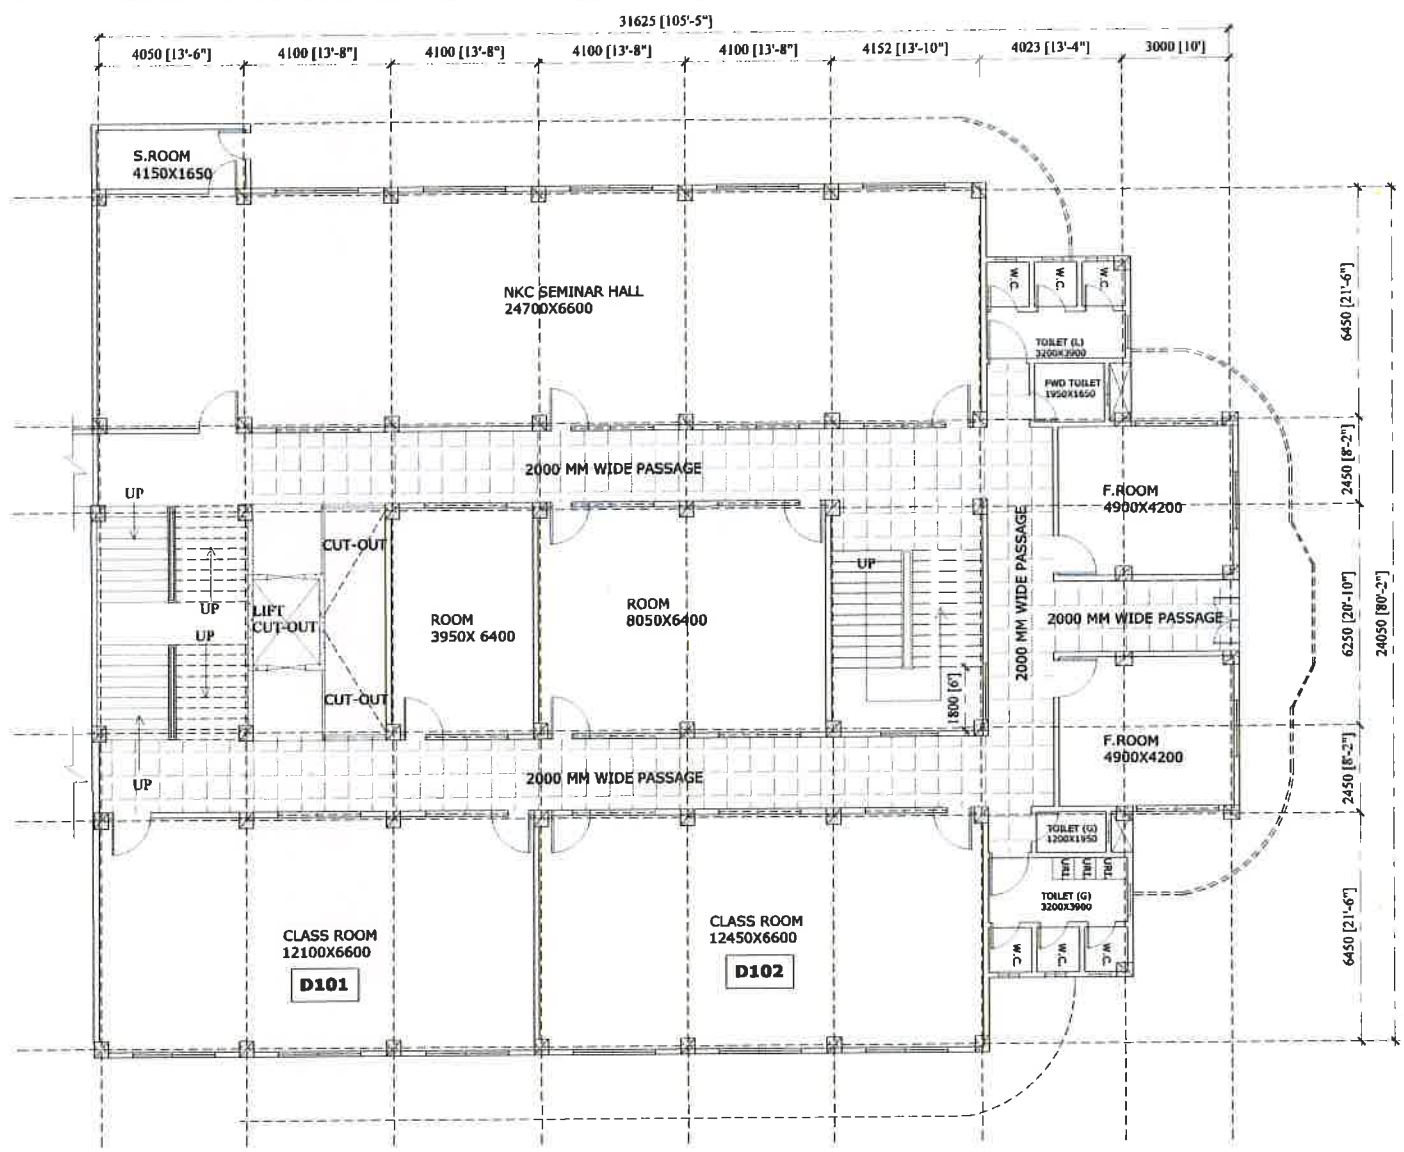

FIRST FLOOR PLAN


0	05-09-11	ISSUED FOR APPROVAL	
REV	DATE	REVISION PARTICULARS	SIGN

UNIVERSITY OF SCIENCE & TECHNOLOGY
MEGHALAYA.

WORK:- **CONSTRUCTION OF ACADEMIC BLOCK-D AT USTM CAMPUS, MEGHALAYA**

DRAWING:- **FIRST FLOOR PLAN**

<small>CONSULTANT: STRUCTURE DESIGN AND DEVELOPMENT PROJECT CONSULTANT ENGINEERS & ARCHITECTS HAIRBACH, GUWAHATI-78</small>	SCALE	DRG NO A-02 REV-0
	1:100	

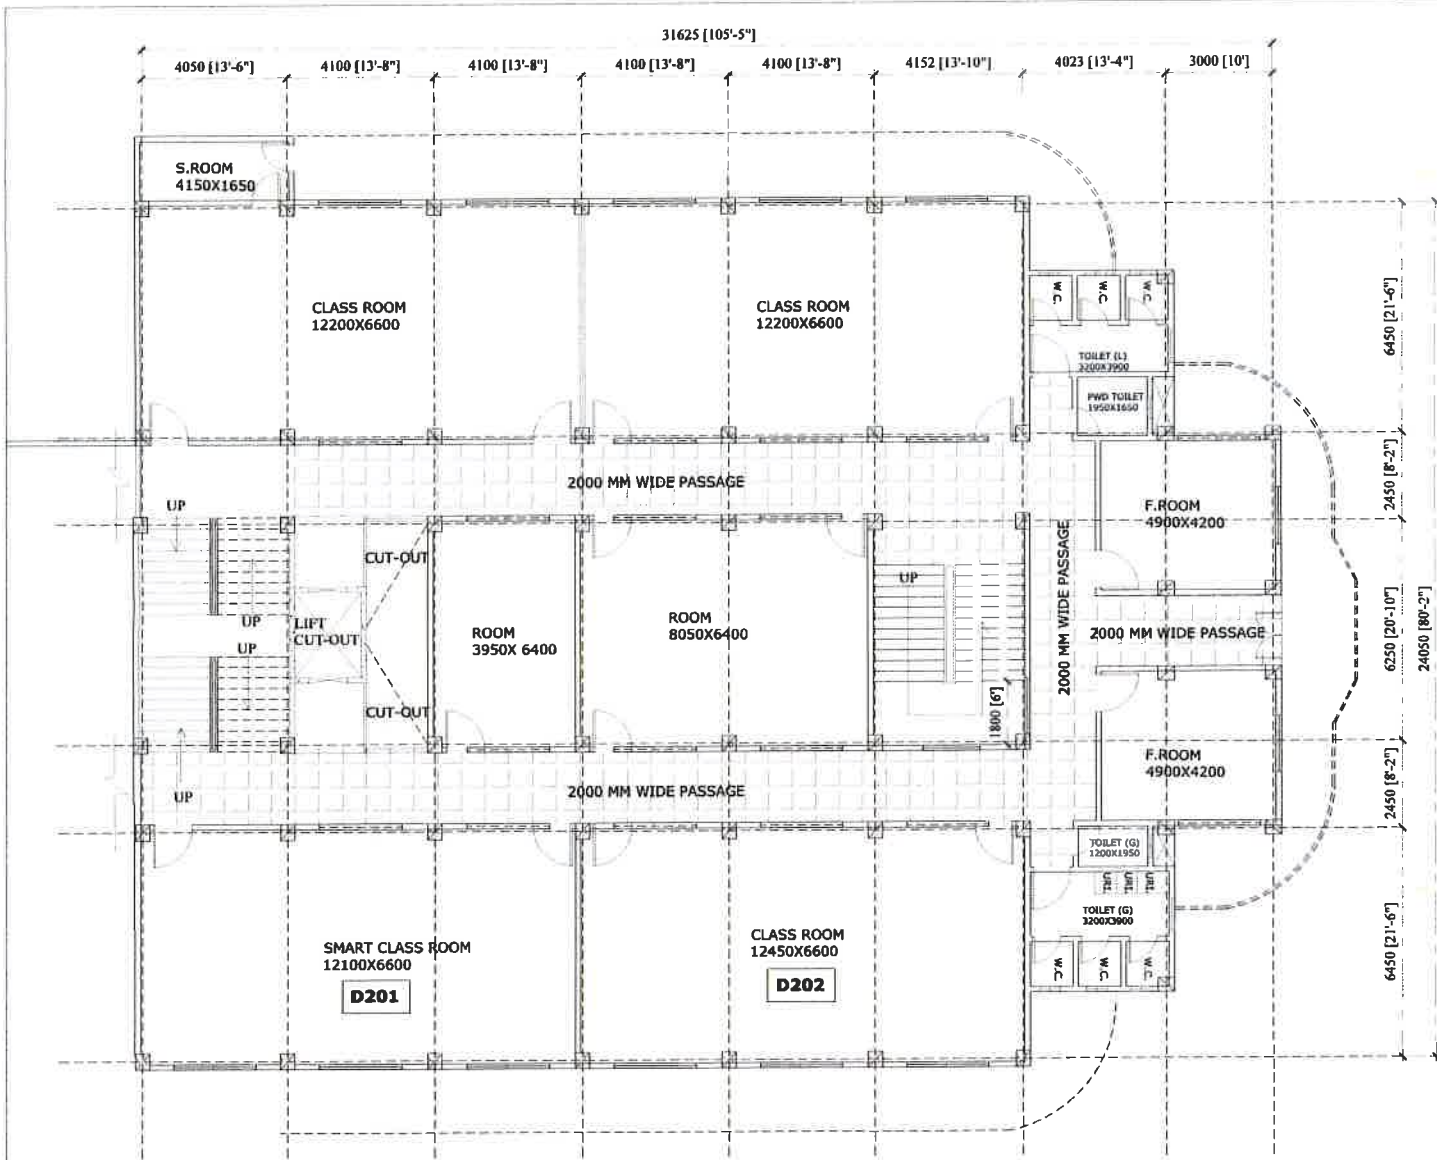

SECOND FLOOR PLAN

NOTES:
 1. ALL DIMENSIONS ARE IN MILLIMETER, UNLESS OTHERWISE SPECIFIED.

AS
 Registrar
 University of Science & Technology
 Meghalaya


0	05-09-11	ISSUED FOR APPROVAL	
REV	DATE	REVISION PARTICULARS	SIGN

UNIVERSITY OF SCIENCE & TECHNOLOGY
 MEGHALAYA.

WORK:-
CONSTRUCTION
 OF
ACADEMIC BLOCK-D
 AT USTM CAMPUS , MEGHALAYA

DRAWING:- SECOND FLOOR PLAN

<small>CONSULTANT:</small> STRUCTURE DESIGN ALSO DEVELOPMENT PROJECT CONSULTANT ENGINEER & ARCHITECTS HATIBAGH, SHANMUKH-20	SCALE	DRG NO
	1:100	A-03
		REV-0

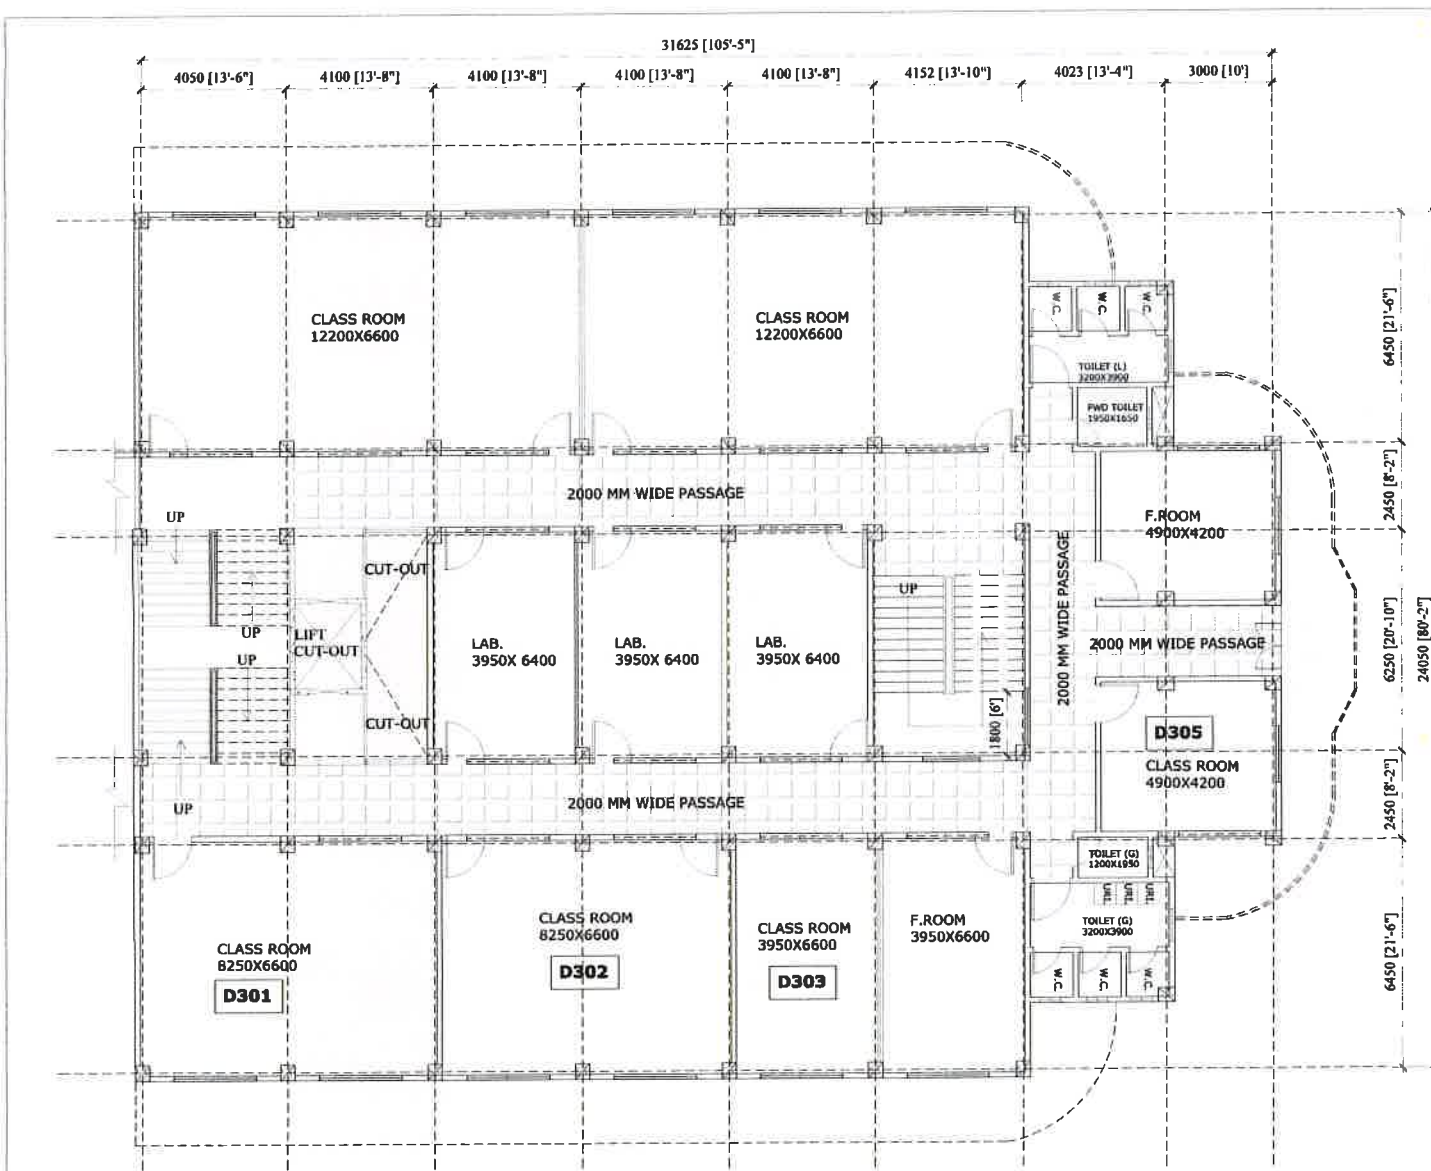

THIRD FLOOR PLAN

NOTES
 1. ALL DIMENSIONS ARE IN MILLIMETER, UNLESS OTHERWISE SPECIFIED.

Handwritten Signature
 Registrar
 University of Science & Technology,
 Meghalaya

0	05-09-11	ISSUED FOR APPROVAL	
REV	DATE	REVISION PARTICULARS	SIGN

UNIVERSITY OF SCIENCE & TECHNOLOGY
 MEGHALAYA.


WORK:- **CONSTRUCTION**
 OF
ACADEMIC BLOCK-D
 AT USTM CAMPUS , MEGHALAYA

DRAWING:- **THIRD FLOOR PLAN**


<small>CONSULTANT:</small> STRUCTURE DESIGN AND DEVELOPMENT PROJECT CONSULTANT ENGINEERS & ARCHITECTS <small>HATIBACH, SHIMMATHI-38</small>	SCALE	DRG NO A-04 REV-0
	1:100	

NOTES

1. ALL DIMENSIONS ARE IN MILLIMETER, UNLESS OTHERWISE SPECIFIED.

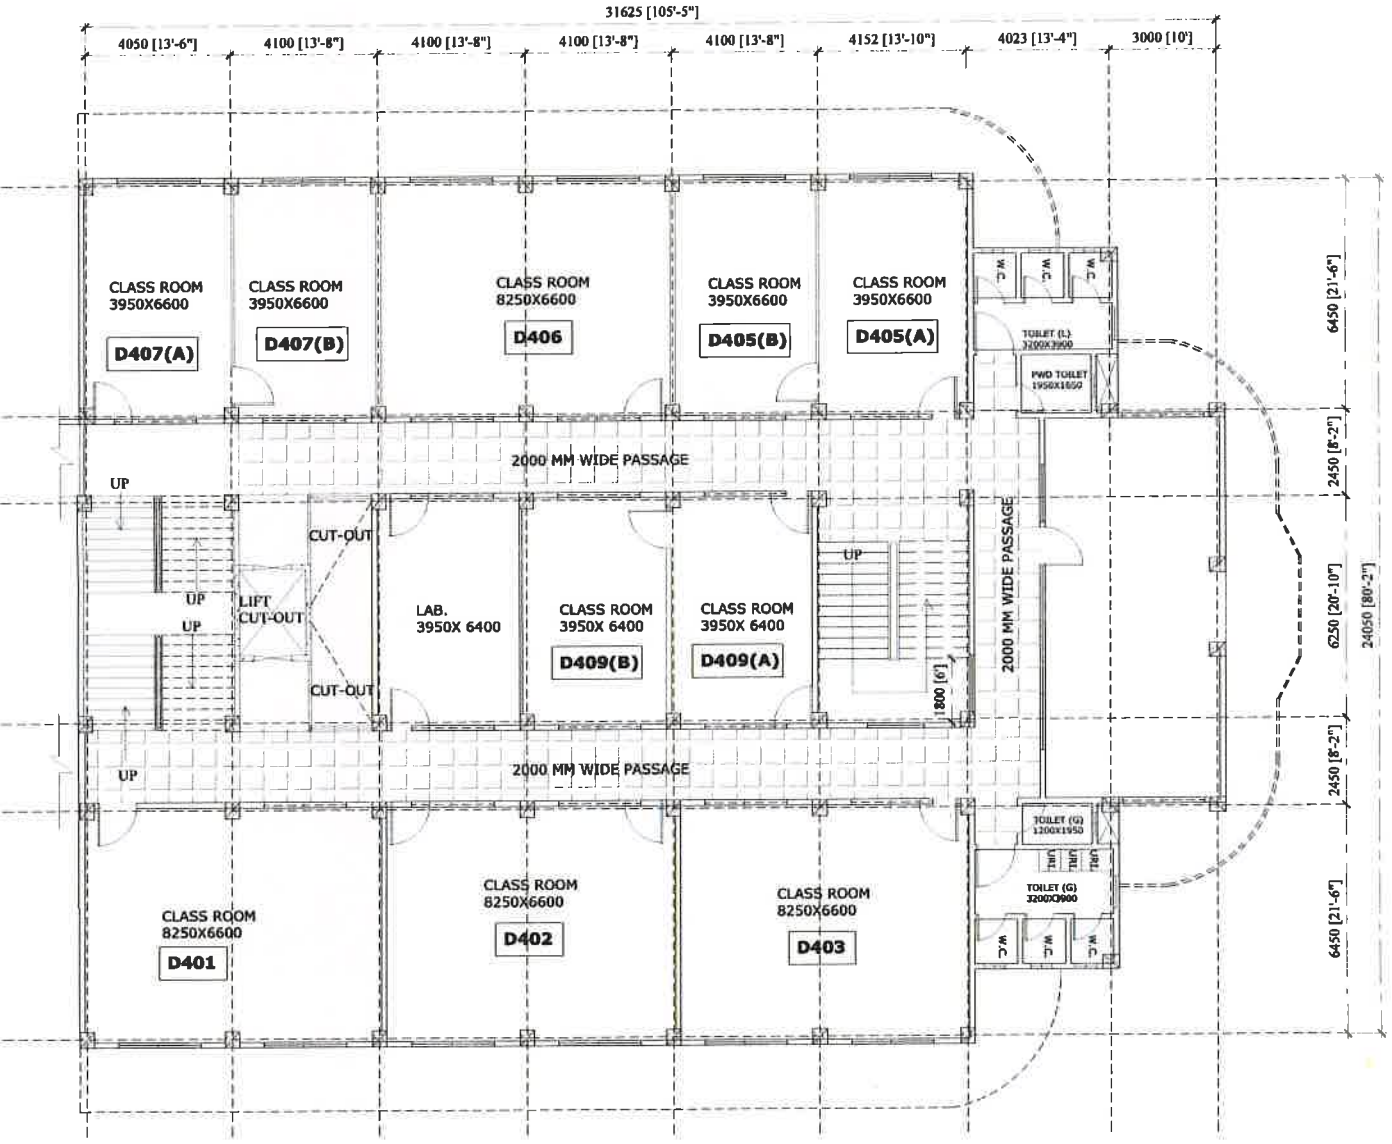

FOURTH FLOOR PLAN


 Registrar
 University of Science & Technology,
 Meghalaya


0	05-09-11	ISSUED FOR APPROVAL	
REV	DATE	REVISION PARTICULARS	SIGN

**UNIVERSITY OF SCIENCE & TECHNOLOGY
MEGHALAYA.**

**WORK:- CONSTRUCTION
OF
ACADEMIC BLOCK-D
AT USTM CAMPUS , MEGHALAYA**


DRAWING:- FOURTH FLOOR PLAN

<small>CONSULTANT: STRUCTURE DESIGN AND DEVELOPMENT PROJECT CONSULTANT ENGINEERS & ARCHITECTS 10A BEACH, SHANMUKHI-28</small>	SCALE	DRG NO A-05
	1:100	REV-0

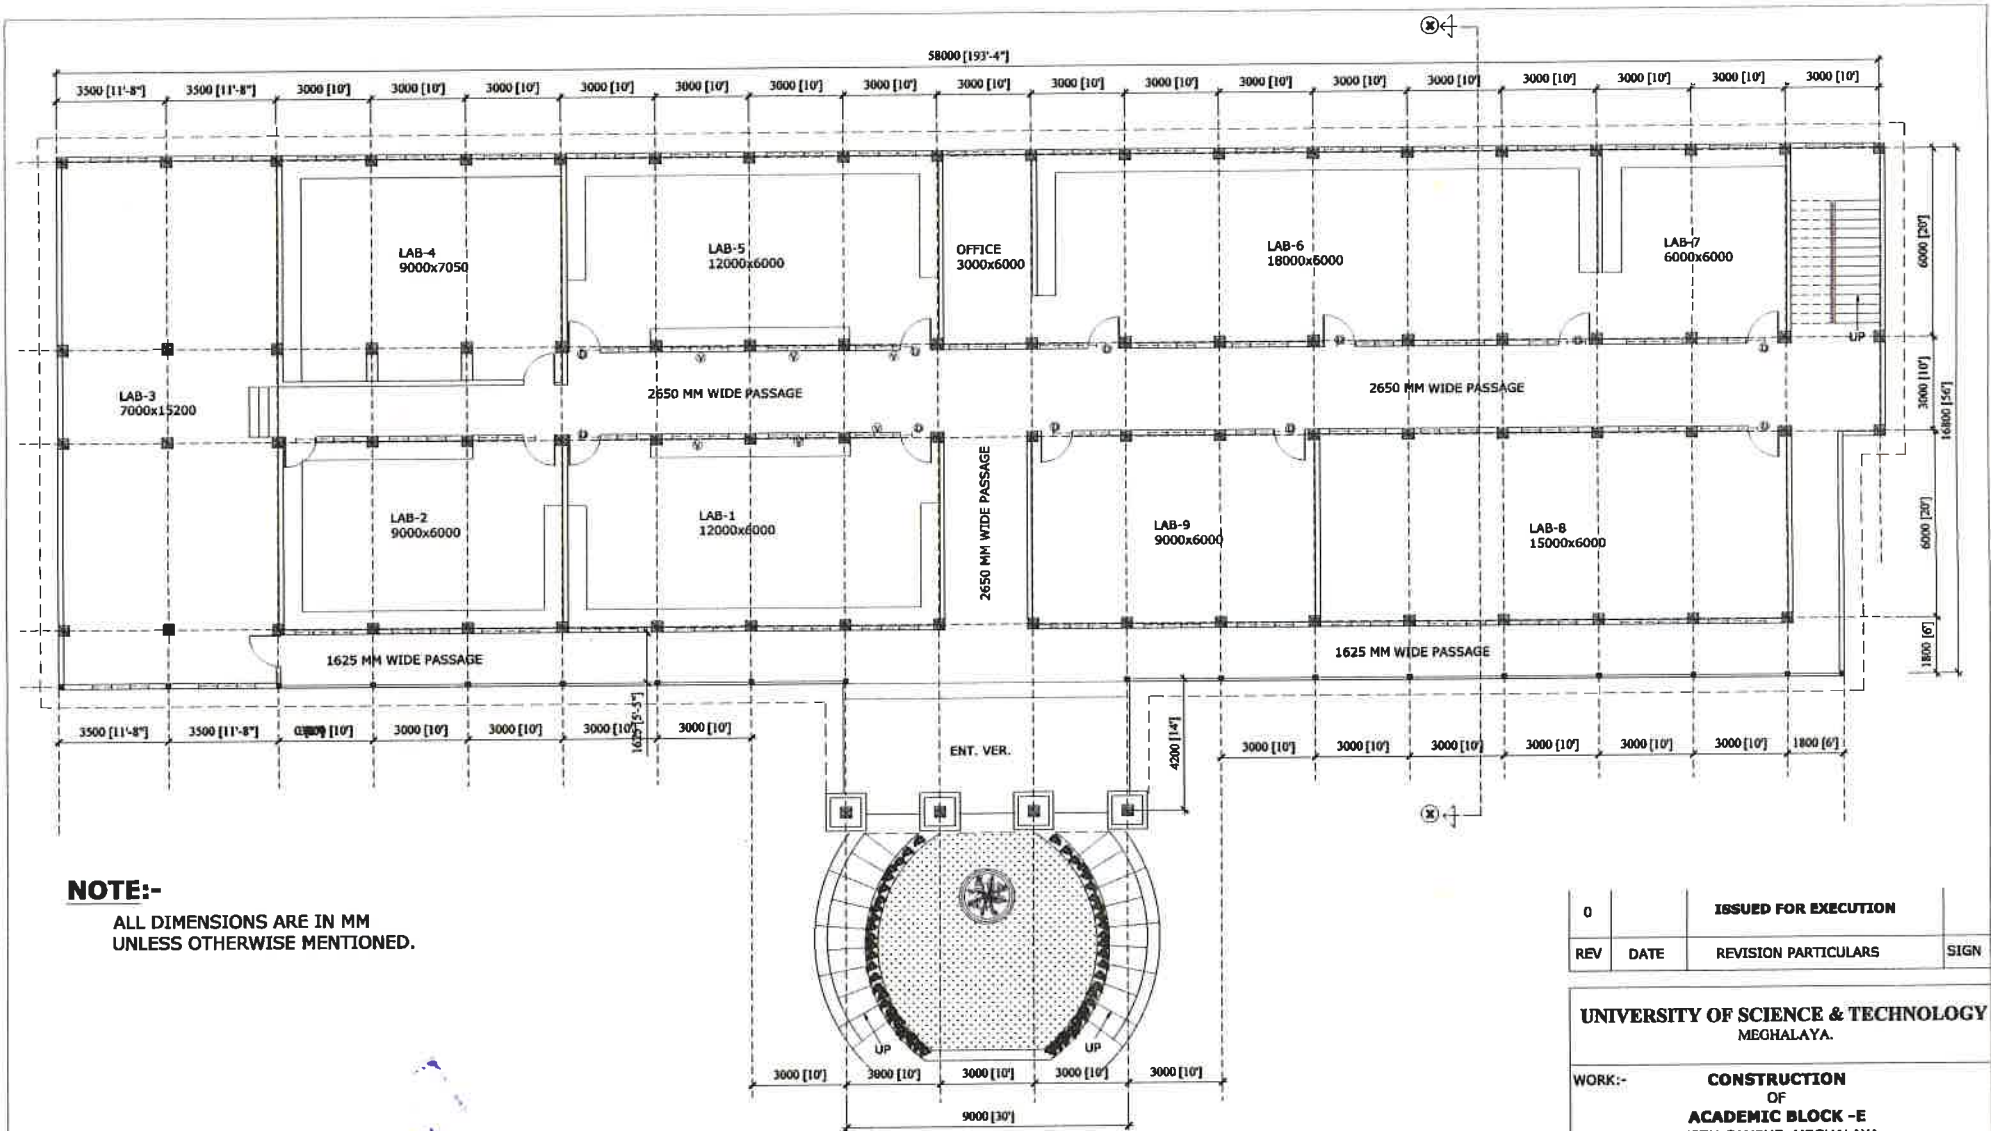

NOTE:-

ALL DIMENSIONS ARE IN MM
UNLESS OTHERWISE MENTIONED.

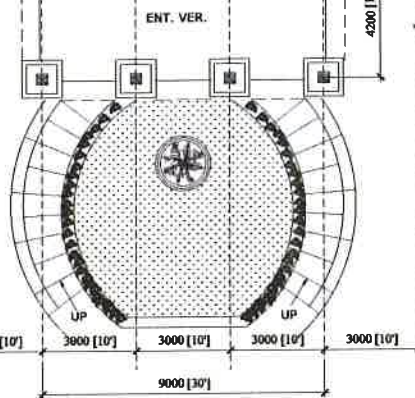

GROUND FLOOR PLAN

BUILT-UP AREA

GROUND FLOOR	= 993.00 SQ.M.
FIRST FLOOR	= 993.00 SQ.M.
SECOND FLOOR	= 898.00 SQ.M.
TOTAL	= 2884.00 SQ.M.

0	ISSUED FOR EXECUTION		
REV	DATE	REVISION PARTICULARS	SIGN


**UNIVERSITY OF SCIENCE & TECHNOLOGY
MEGHALAYA.**

**WORK:- CONSTRUCTION
OF
ACADEMIC BLOCK -E
USTM CAMPUS, MEGHALAYA**

DRAWING:- GROUND FLOOR PLAN

<small>DESIGNED BY: STRUCTURE DESIGN AND DEVELOPMENT PROJECT CONSULTANT SERVICES ARCHITECTS HATSAOCH, GUWAHATI-781001</small>	DATE	SCALE	DRG NO A-01
		1:100	


AR
Registrar
University of Science & Technology,
Meghalaya

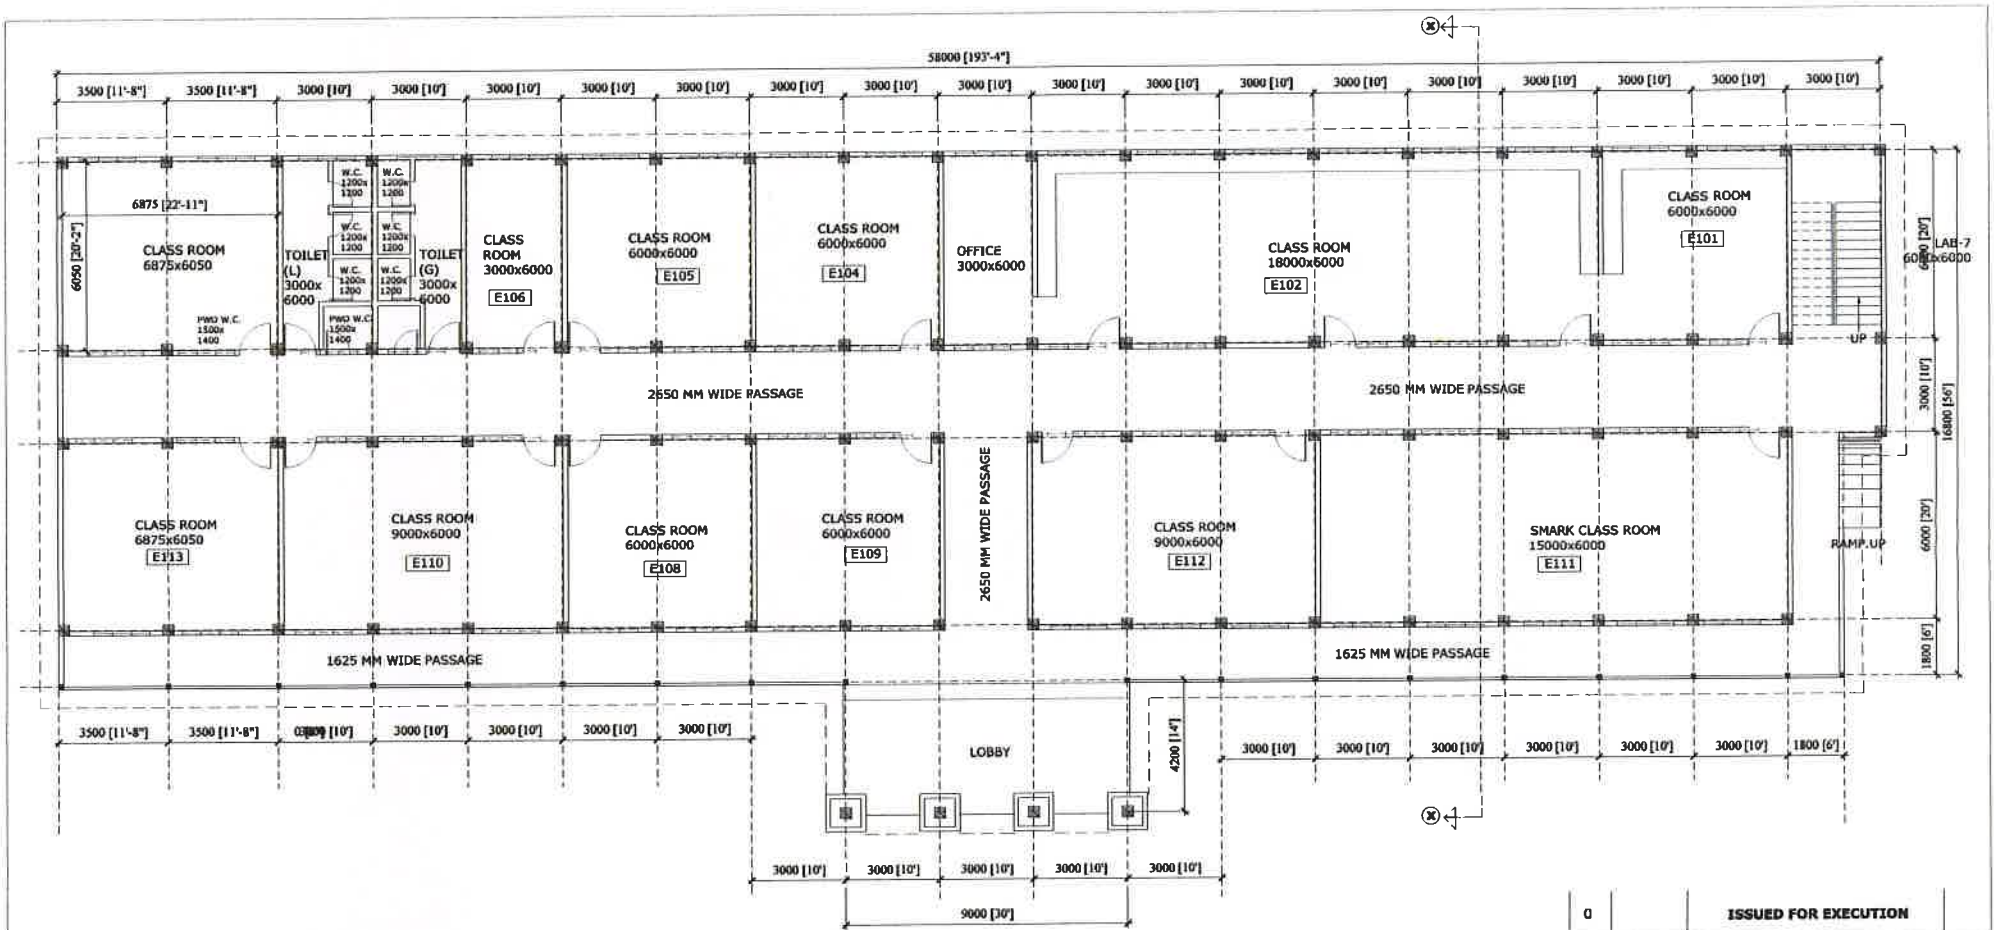

FIRST FLOOR PLAN

AR
 Registrar
 University of Science & Technology,
 Meghalaya


0		ISSUED FOR EXECUTION	
REV	DATE	REVISION PARTICULARS	SIGN
UNIVERSITY OF SCIENCE & TECHNOLOGY MEGHALAYA.			
WORK:-		CONSTRUCTION OF ACADEMIC BLOCK -E USTM CAMPUS, MEGHALAYA	
DRAWING:-		FIRST FLOOR PLAN	
<small>COMPILER:</small> <small>STRUCTURE DESIGN AND DEVELOPMENT</small> <small>PROJECT COORDINATOR</small> <small>MEGHALAYA UNIVERSITY</small> <small>HATHING, SHIMONDI</small>	DATE	SCALE	DRG NO A-02
		1:100	REV-0

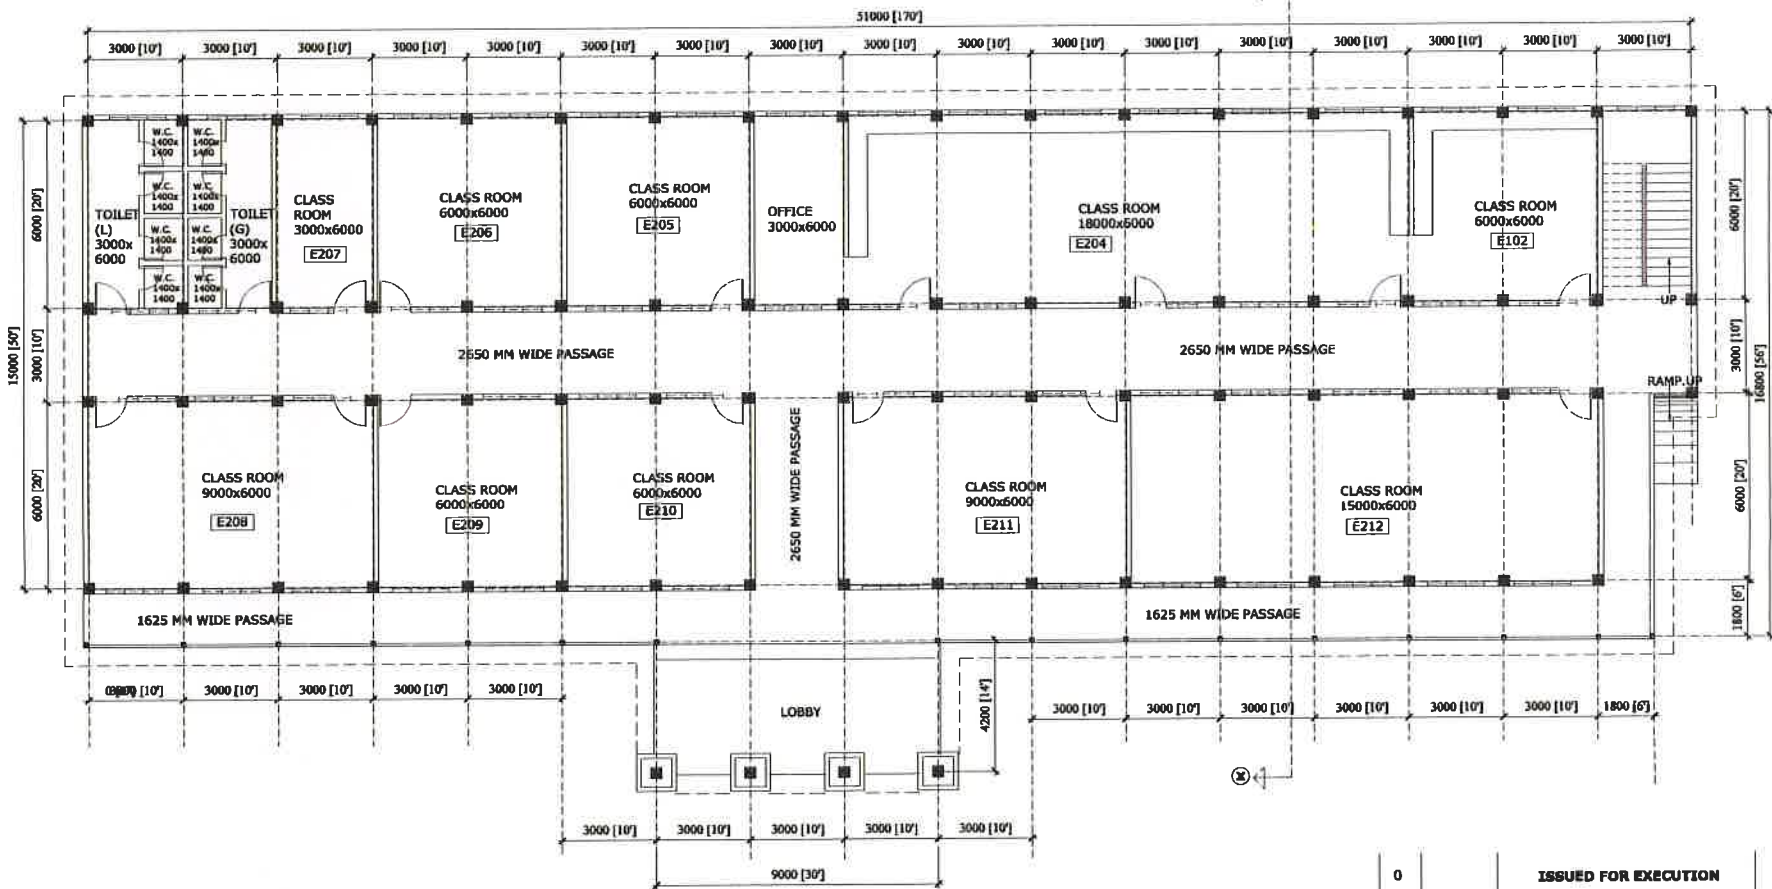

SECOND FLOOR PLAN


 Registrar
 University of Science & Technology,
 Meghalaya

0		ISSUED FOR EXECUTION	
REV	DATE	REVISION PARTICULARS	SIGN
UNIVERSITY OF SCIENCE & TECHNOLOGY MEGHALAYA.			
WORK:- CONSTRUCTION OF ACADEMIC BLOCK -E USTM CAMPUS, MEGHALAYA			
DRAWING:- SECOND FLOOR PLAN			
CONSULTANT: <small>STRUCTURAL DESIGN AND DEVELOPMENT PROJECT CONSULTANT UNIVERSITY OF SCIENCE & TECHNOLOGY MEGHALAYA, SHANMUKH</small>		DATE 	SCALE 1:100
		DRG NO A-03	REV-0

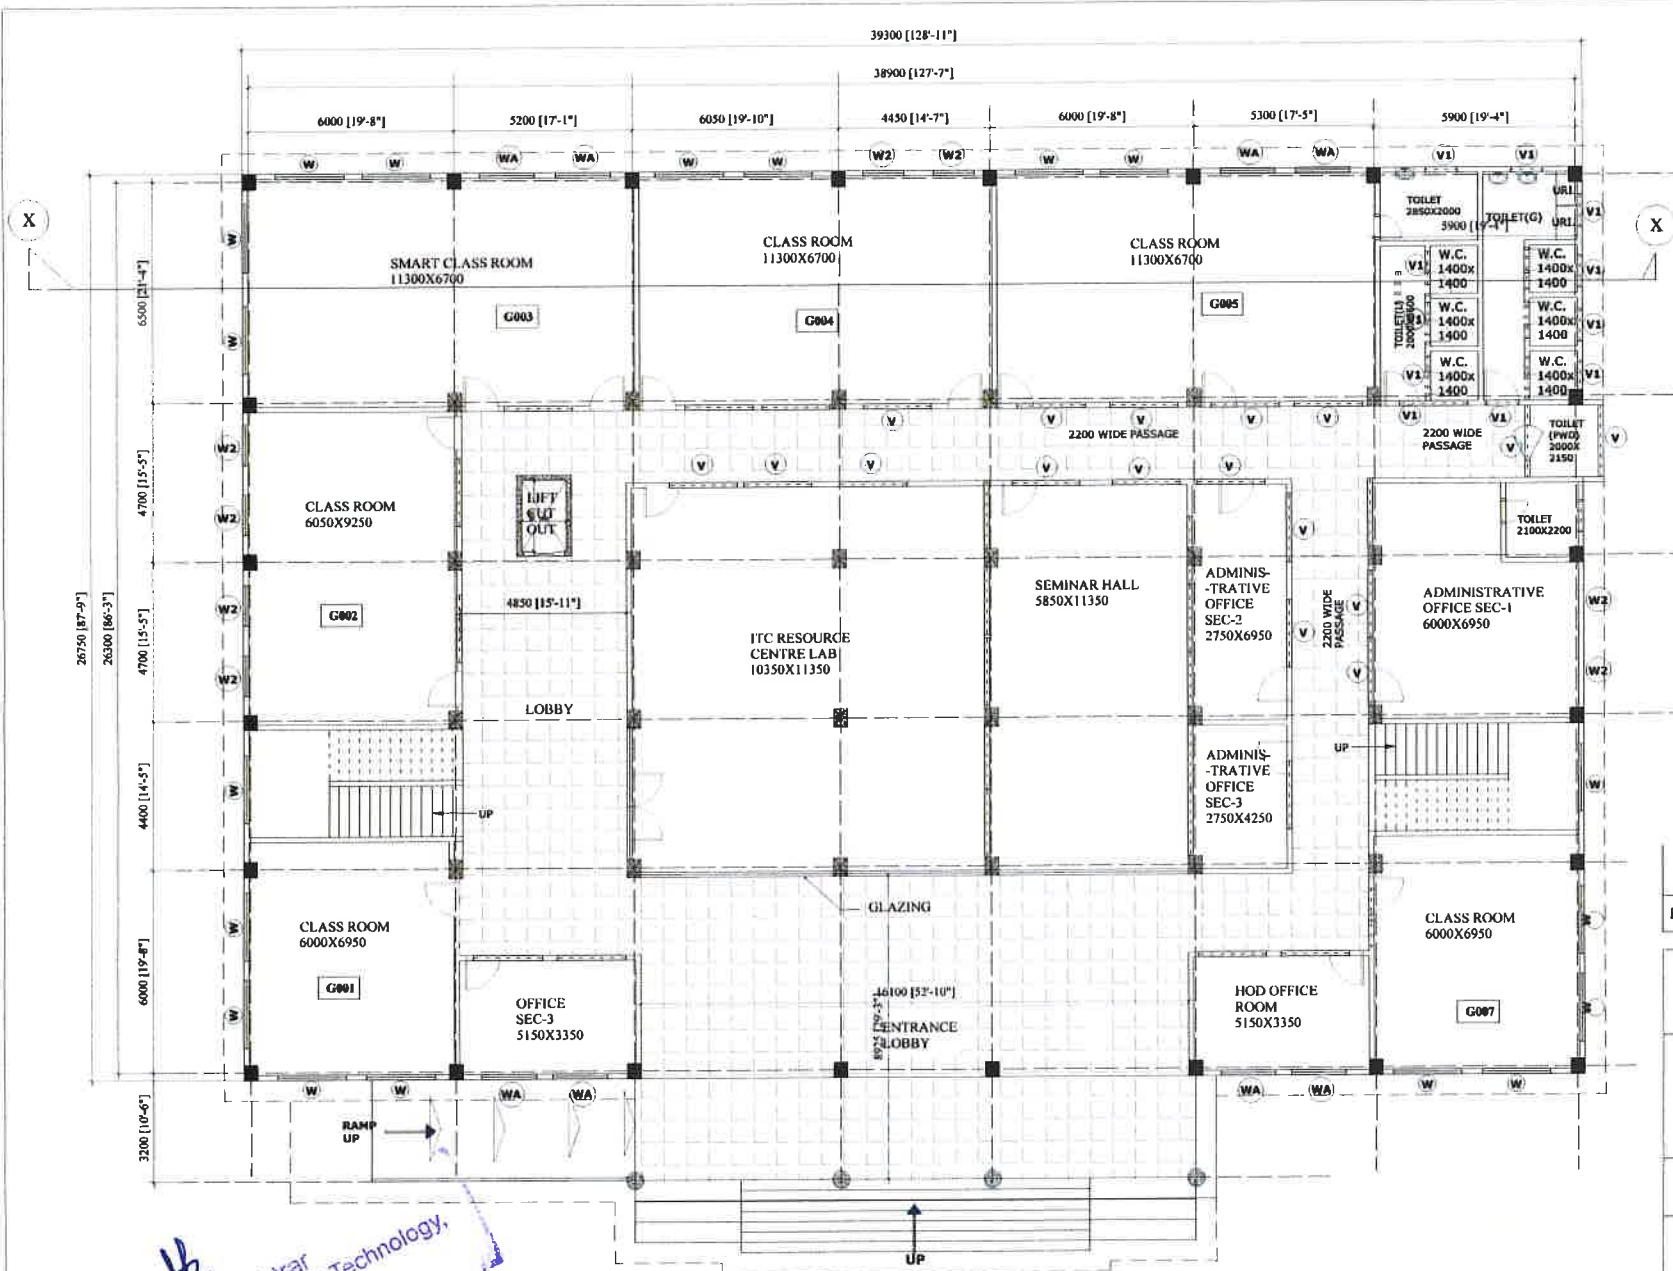

NOTES:
 1. ALL DIMENSIONS ARE IN MILLIMETER, UNLESS OTHERWISE SPECIFIED

PLOT AREA: 18000.00 SQ.M.	
BUILT-UP AREA STATEMENT OF THE BUILDING:	
GROUND FLOOR	: 1125.50 SQ.M.
FIRST FLOOR	: 1036.00 SQ.M.
SECOND FLOOR	: 1100.00 SQ.M.
THIRD FLOOR	: 1051.00 SQ.M.
FOURTH FLOOR	: 1051.00 SQ.M.
FIFTH FLOOR	: 1051.00 SQ.M.
TOTAL =	: 6414.50 SQ.M.

0	ISSUED FOR APPROVAL		
REV	DATE	REVISION PARTICULARS	SIGN

UNIVERSITY OF SCIENCE & TECHNOLOGY
 MEGHALAYA.

WORK:- **PROPOSED CONSTRUCTION OF ACADEMIC BLOCK-G**
 USTM CAMPUS , MEGHALAYA


DRAWING:- GROUND FLOOR PLAN

<small>CONSULTANT</small> STRUCTURE DESIGN AND DEVELOPMENT <small>PROJECT CONSULTANT</small> <small>REGISTERED ARCHITECTS</small> <small>NATIONAL, GUANAHATI-38</small>	SCALE	DRG NO A-01
	1:100	


Registrar
 University of Science & Technology,
 Meghalaya

GROUND FLOOR PLAN

NOTE:
1. ALL DIMENSIONS ARE IN MILLIMETER, UNLESS OTHERWISE SPECIFIED.

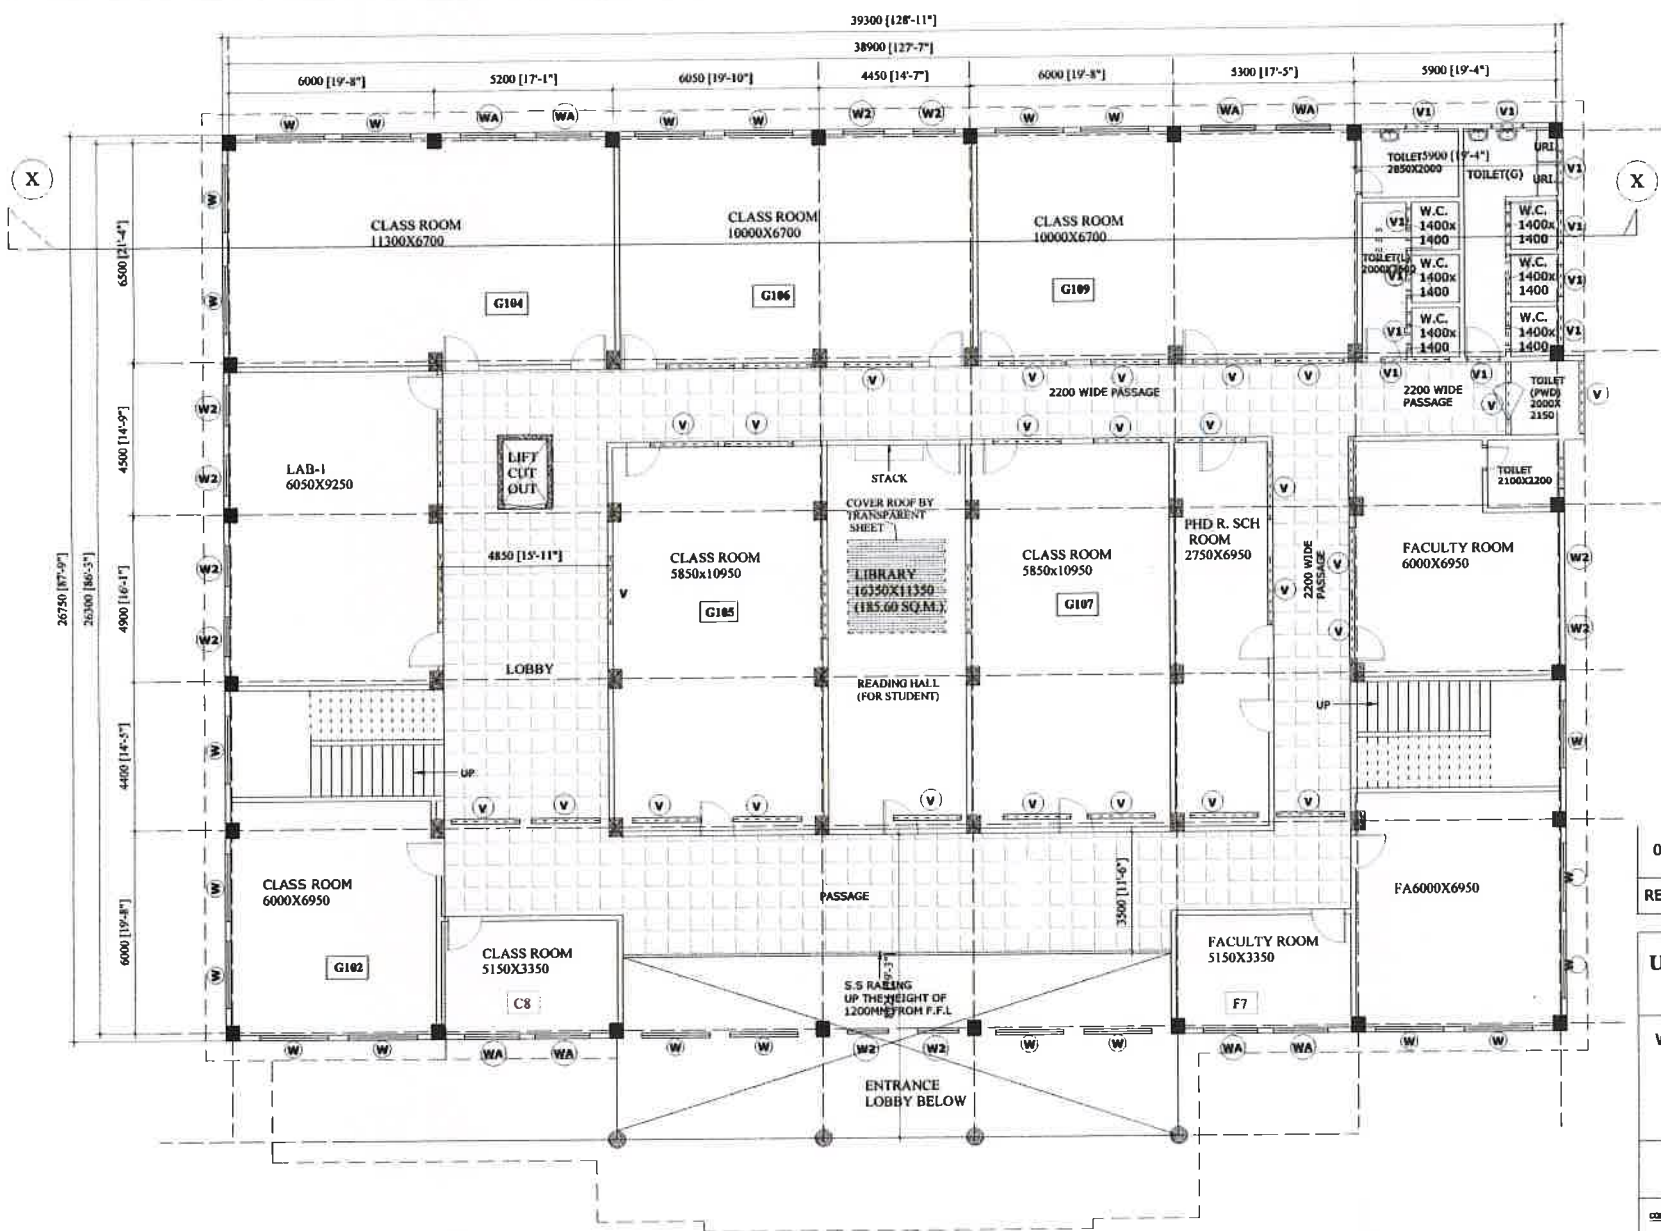

FIRST FLOOR PLAN

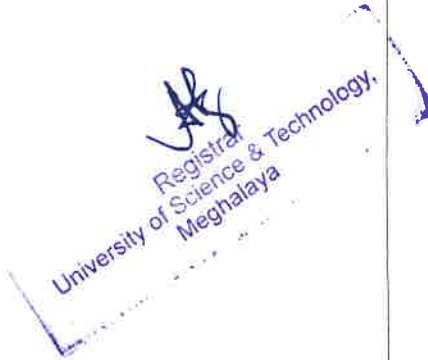

0	ISSUED FOR APPROVAL		
REV	DATE	REVISION PARTICULARS	SIGN


UNIVERSITY OF SCIENCE & TECHNOLOGY
MEGHALAYA.

WORK:- **PROPOSED CONSTRUCTION**
OF
ACADEMIC BLOCK-G
USTM CAMPUS , MEGHALAYA

DRAWING:- **FIRST FLOOR PLAN**

CONSULTANT: STRUCTURE DESIGN AND DEVELOPMENT PROJECT CONSULTANT ENGINEER ARCHITECTS 147, BACHAR, SHIMLA-171 001	SCALE	DRG NO A-02 REV-0
	1:100	

NOTES:
1. ALL DIMENSIONS ARE IN MILLIMETER, UNLESS OTHERWISE SPECIFIED.

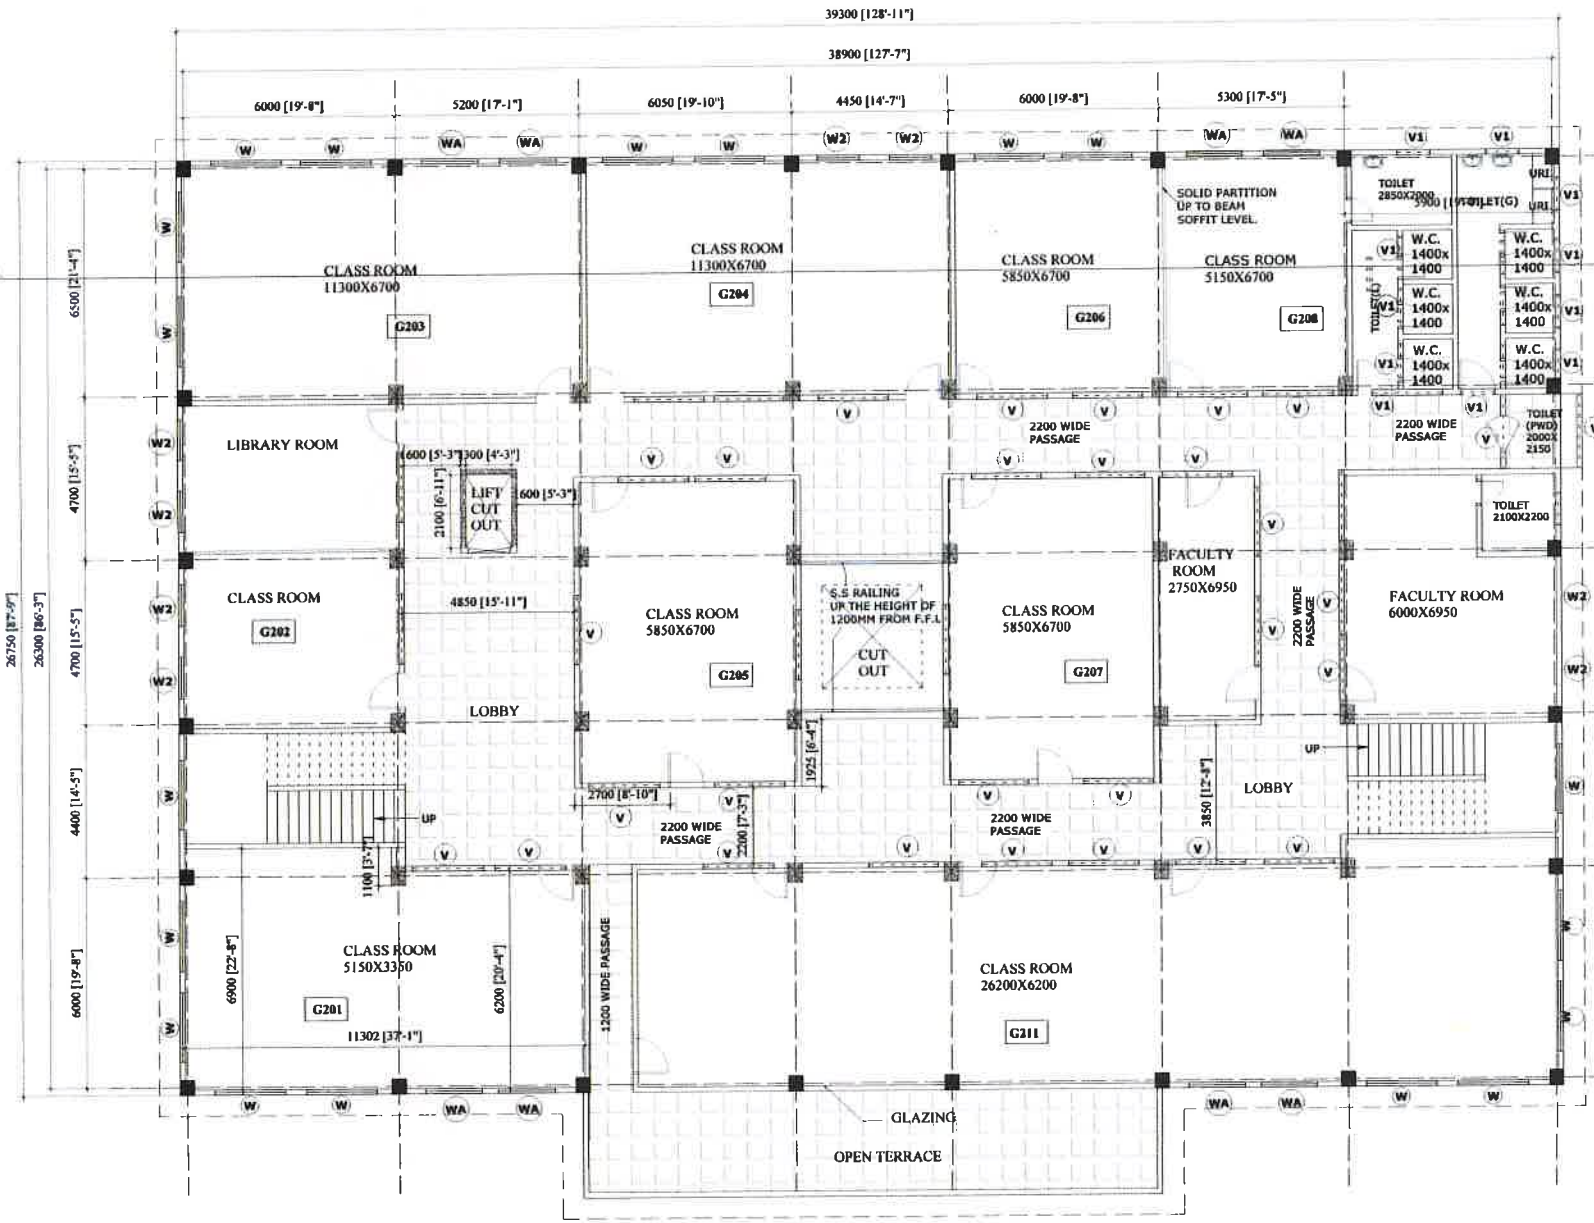


SECOND FLOOR PLAN

0	ISSUED FOR APPROVAL		
REV	DATE	REVISION PARTICULARS	SIGN
UNIVERSITY OF SCIENCE & TECHNOLOGY MEGHALAYA.			
WORK:- PROPOSED CONSTRUCTION OF ACADEMIC BLOCK-G USTM CAMPUS , MEGHALAYA			
DRAWING:- SECOND FLOOR PLAN			
CONSULTANT: STRUCTURE DESIGN AND DEVELOPMENT PROJECT CONSULTANT ENGINEERS ARCHITECTS 141 BRACH, GUWAHATI-78	SCALE	DRG NO A-03	
	1:100	REV-0	


 Registrar
 University of Science & Technology,
 Meghalaya

NOTES
 1. ALL DIMENSIONS ARE IN MILLIMETER, UNLESS OTHERWISE SPECIFIED

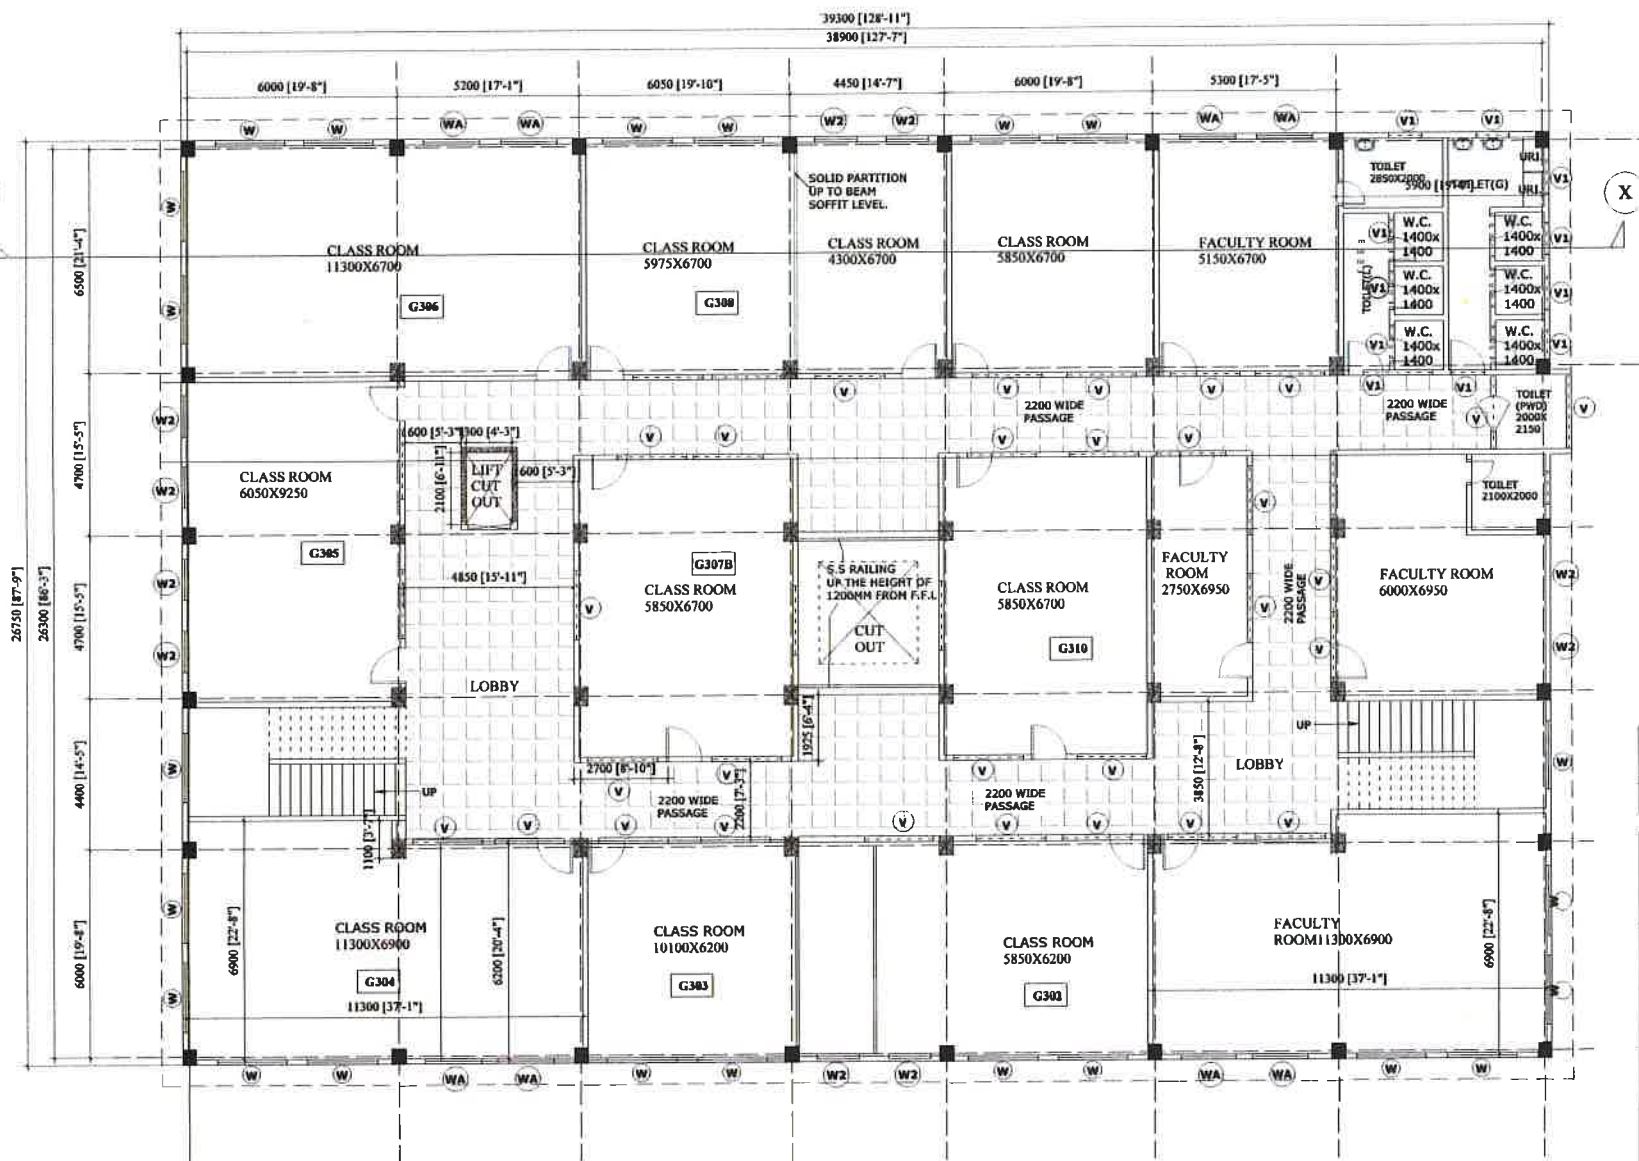


THIRD FLOOR PLAN

0	ISSUED FOR APPROVAL		
REV	DATE	REVISION PARTICULARS	SIGN
UNIVERSITY OF SCIENCE & TECHNOLOGY MEGHALAYA.			
WORK:-		PROPOSED CONSTRUCTION OF ACADEMIC BLOCK-G USTM CAMPUS , MEGHALAYA	
DRAWING:-		THIRD FLOOR PLAN	
<small>CONSULTANT</small> STRUCTURE DESIGN AND DEVELOPMENT PROJECT CONSULTANT ENGINEER ARCHITECTS HATIBACH, SHARWATI 38	SCALE	DRG NO A-04	
	1:100		




NOTES:
 1. ALL DIMENSIONS ARE IN MILLIMETER, UNLESS OTHERWISE SPECIFIED.

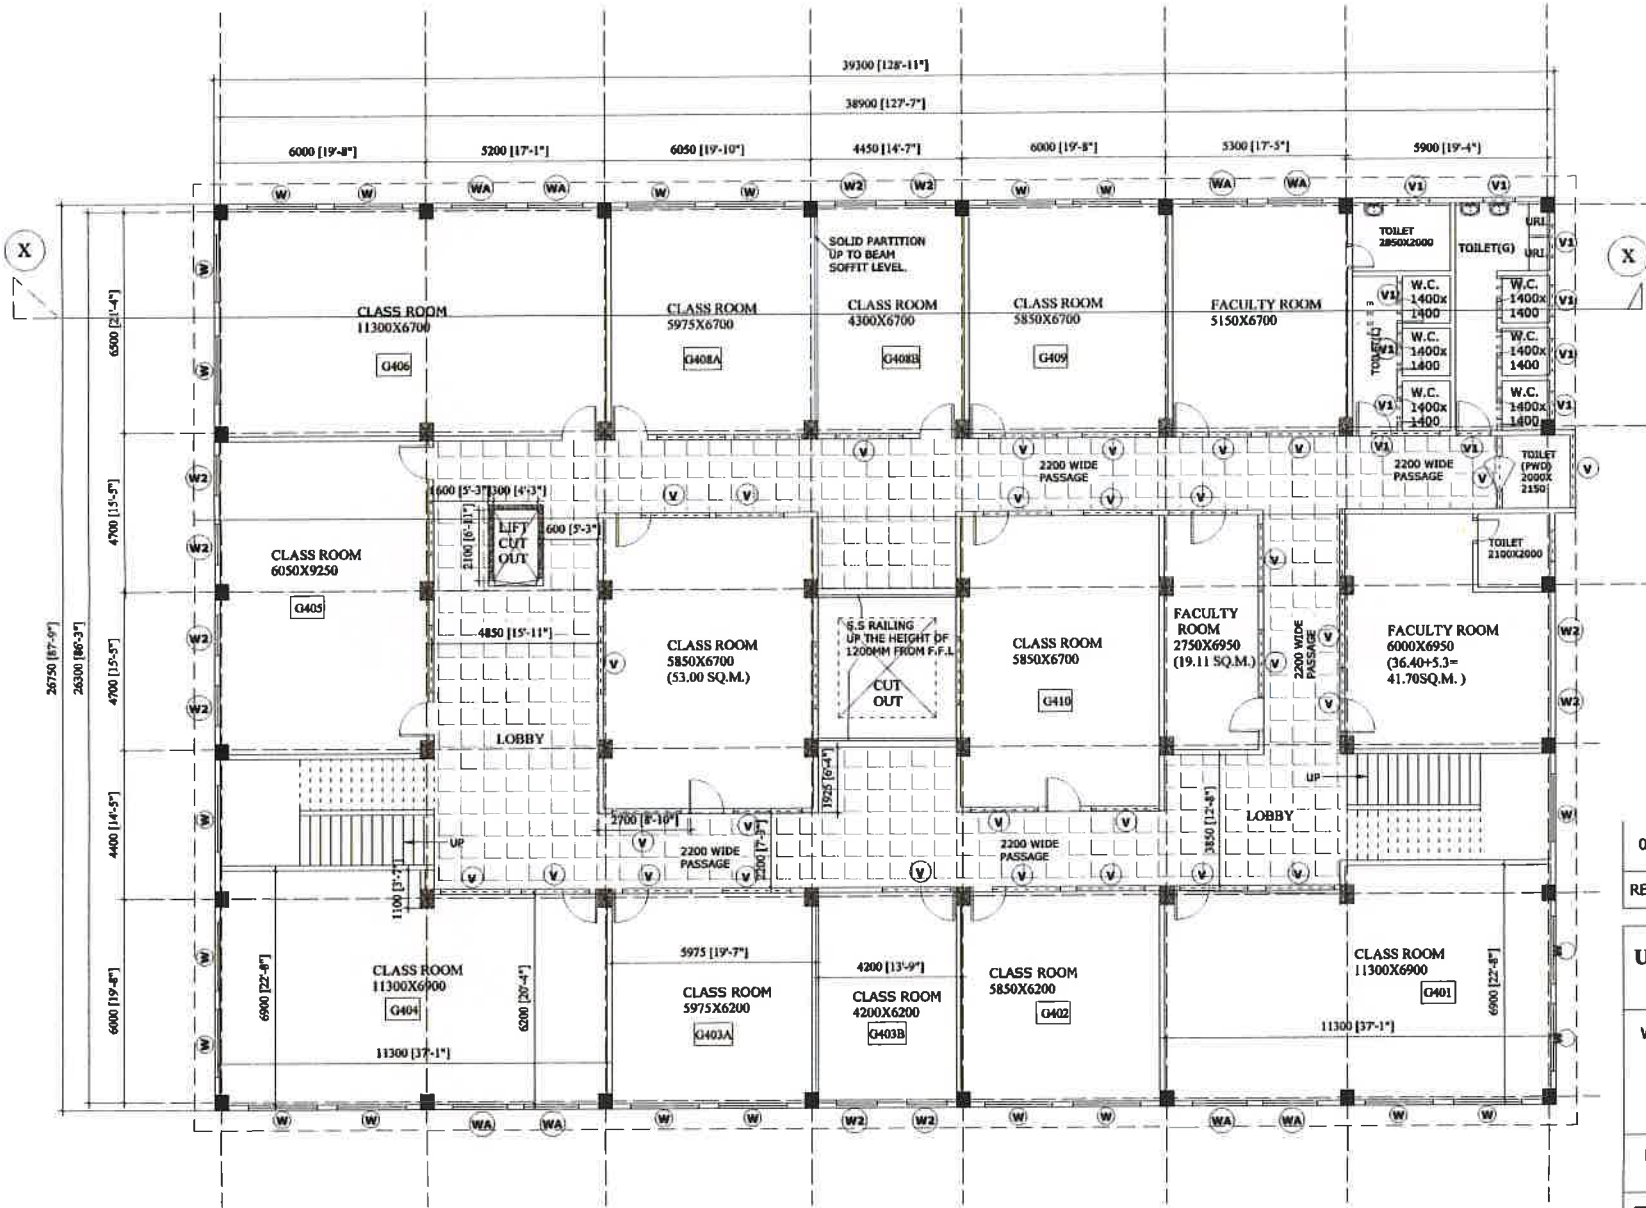

FOURTH FLOOR PLAN

Registrar
 University of Science & Technology,
 Meghalaya

0		ISSUED FOR APPROVAL	
REV	DATE	REVISION PARTICULARS	SIGN
UNIVERSITY OF SCIENCE & TECHNOLOGY MEGHALAYA.			
WORK:-		PROPOSED CONSTRUCTION OF ACADEMIC BLOCK-G USTM CAMPUS , MEGHALAYA	
DRAWING:-		FOURTH FLOOR PLAN	
<small>CONTRACTOR: STRUCTURE DESIGN AND DEVELOPMENT PROJECT CONSULTANT REGISTERED ARCHITECTS NATIONAL, GUWAHATI-38</small>		SCALE 1:100	DRG NO A-05 REV-0

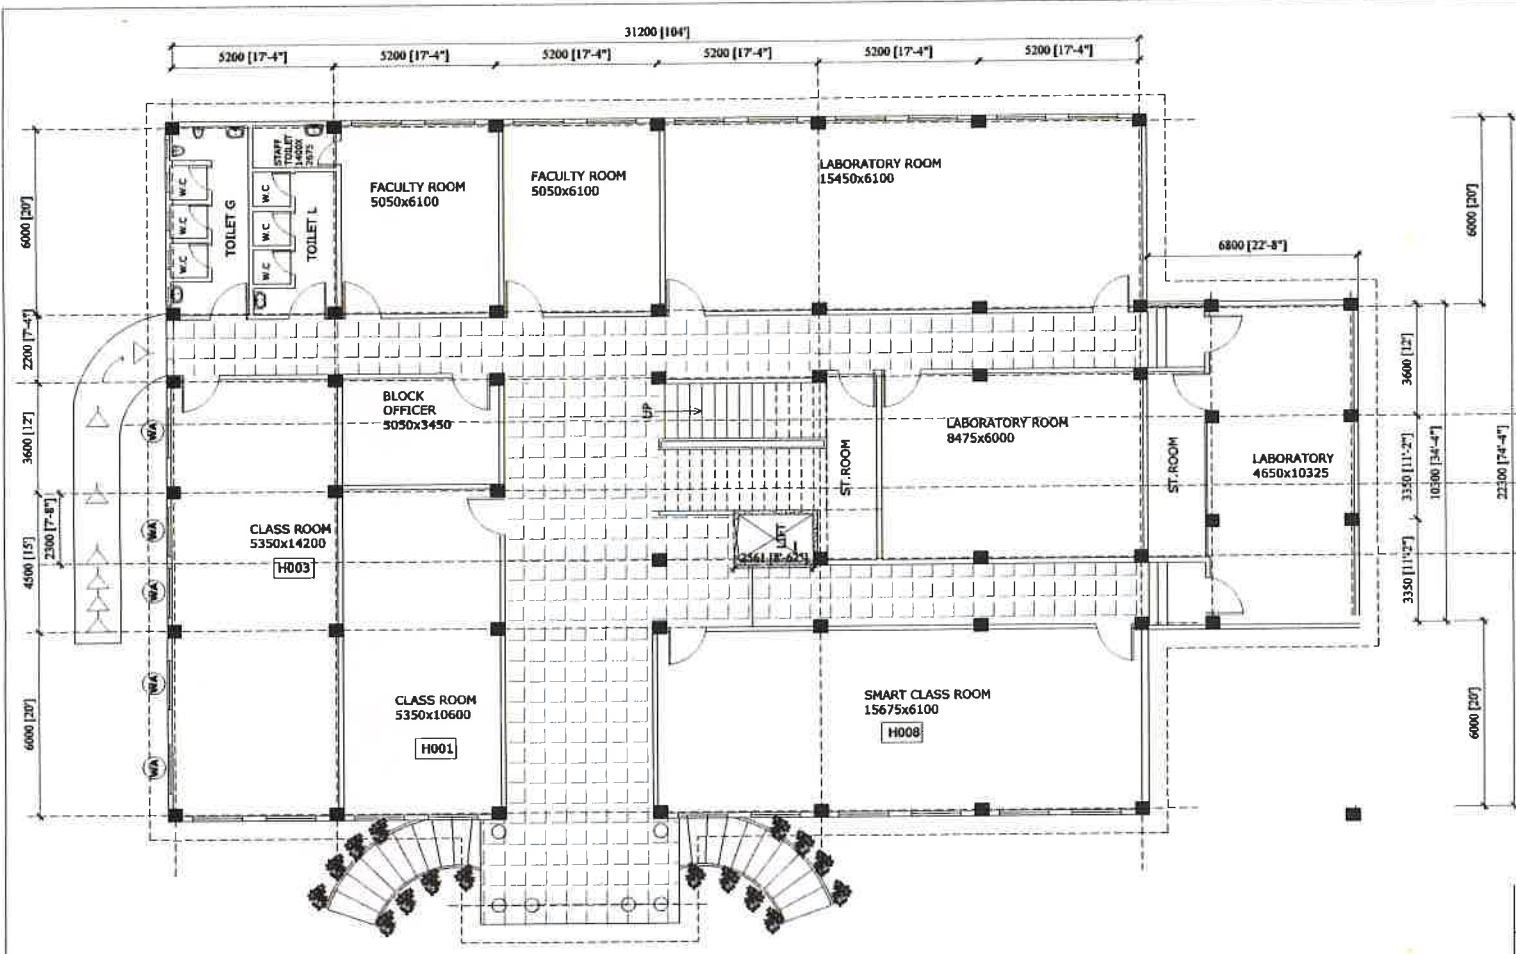

NOTES:
1. ALL DIMENSIONS ARE IN MILLIMETER, UNLESS OTHERWISE SPECIFIED.

ARS
Registrar
University of Science & Technology,
Meghalaya

GROUND FLOOR PLAN


0		ISSUED FOR APPROVAL	
REV	DATE	REVISION PARTICULARS	SIGN

UNIVERSITY OF SCIENCE & TECHNOLOGY
MEGHALAYA.

WORK:- **PROPOSED CONSTRUCTION OF ACADEMIC BLOCK-H**
USTM CAMPUS , MEGHALAYA


DRAWING:- GROUND FLOOR PLAN

<small>CONSULTANT:</small> STRUCTURE DESIGN AND DEVELOPMENT PROJECT CONSULTANT ENGINEERING ARCHITECTS WATKINS, GARHWATI & CO.	SCALE	DRG NO A-01
	1:100	REV-0

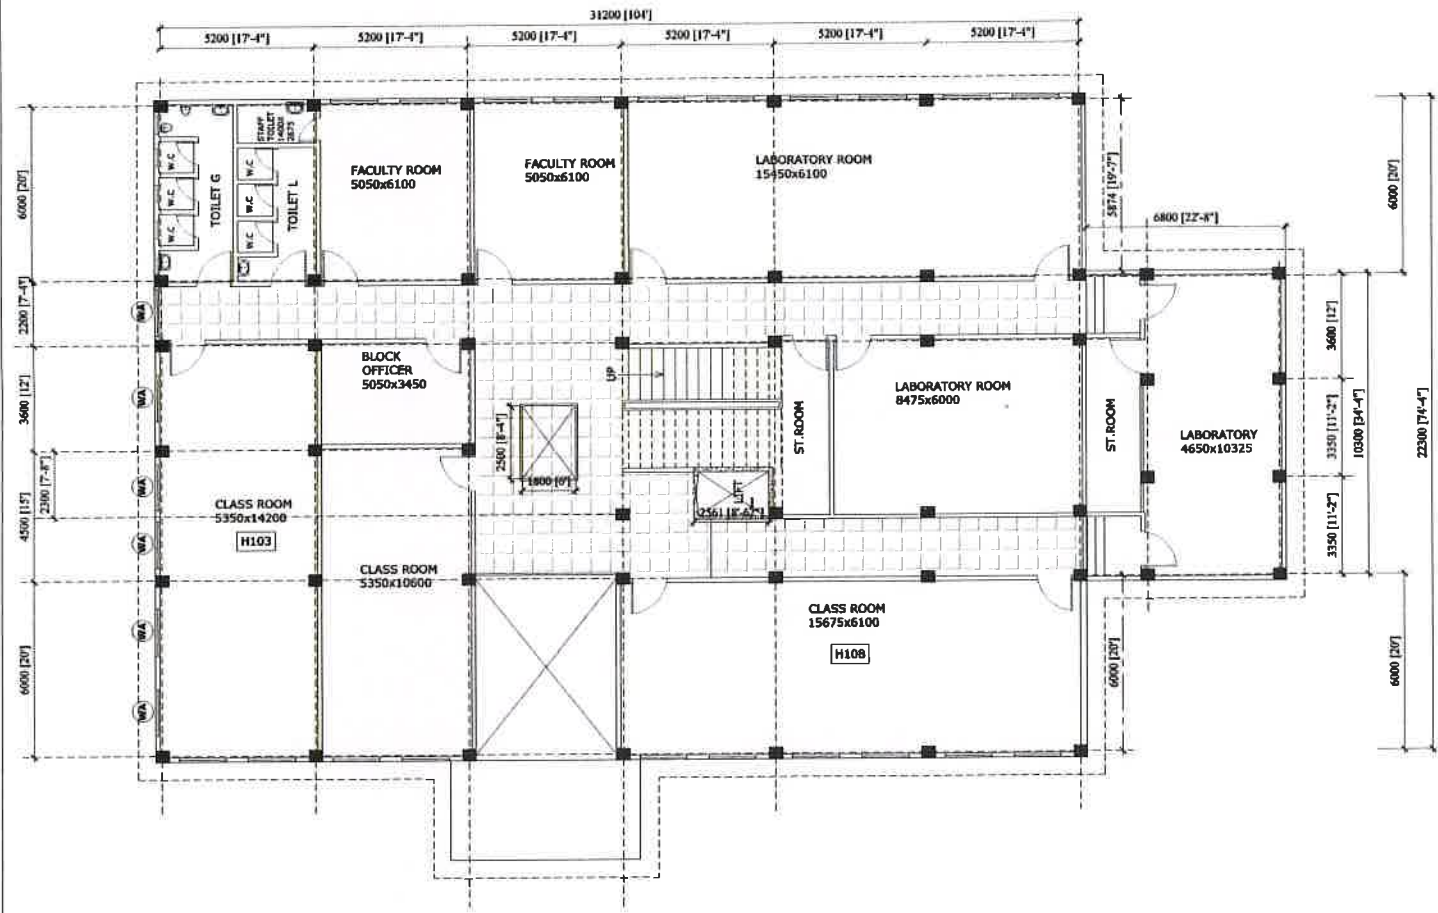


FIRST FLOOR PLAN

NOTES
 1. ALL DIMENSIONS ARE IN MILLIMETERS, UNLESS OTHERWISE SPECIFIED.

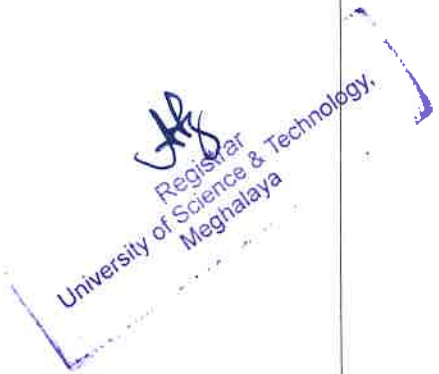

0	ISSUED FOR APPROVAL		
REV	DATE	REVISION PARTICULARS	SIGN
UNIVERSITY OF SCIENCE & TECHNOLOGY MEGHALAYA.			
WORK:- PROPOSED CONSTRUCTION OF ACADEMIC BLOCK-H USTM CAMPUS , MEGHALAYA			
DRAWING:- FIRST FLOOR PLAN			
CONSULTANT: STRUCTURE DESIGNER AND DEVELOPER PROJECT CONSULTANT CHANDRA SHEKHAR NETRAN, BARPORE-38	SCALE		DRG NO A-02
	REV-0 1:100		

NOTES:
 1. ALL DIMENSIONS ARE IN MILLIMETER, UNLESS OTHERWISE SPECIFIED.

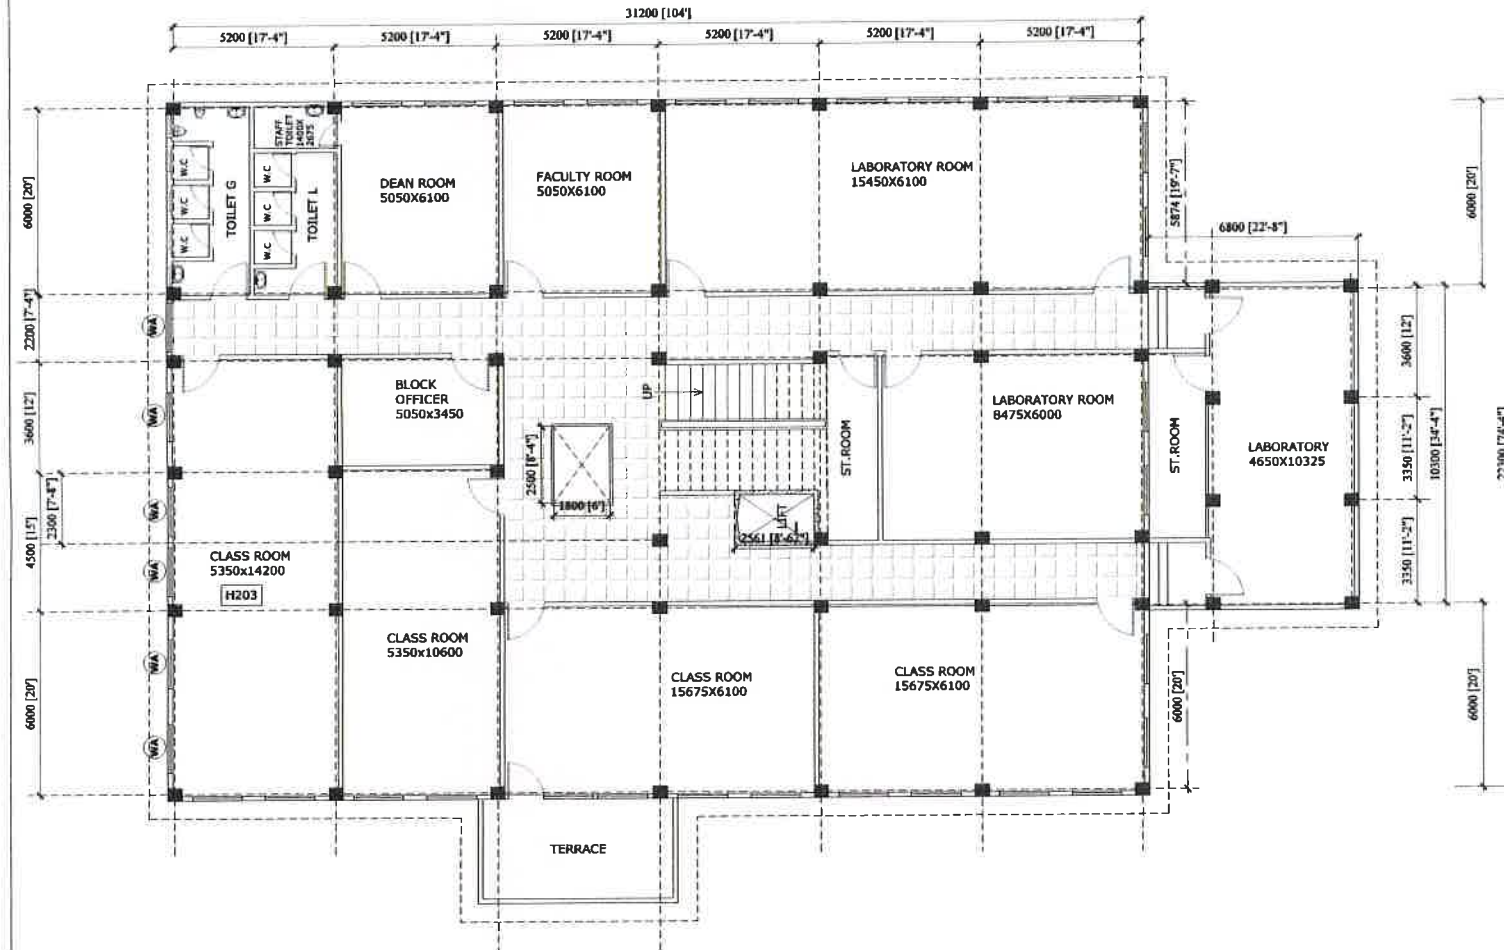


SECOND FLOOR PLAN

REV	DATE	REVISION PARTICULARS	SIGN
0		ISSUED FOR APPROVAL	

UNIVERSITY OF SCIENCE & TECHNOLOGY MEGHALAYA.	
WORK:-	PROPOSED CONSTRUCTION OF ACADEMIC BLOCK-H USTM CAMPUS , MEGHALAYA
DRAWING:-	SECOND FLOOR PLAN
CONSULTANT: STRUCTURE DESIGN AND DEVELOPMENT PROJECT CONSULTANT ENGINEERS ARCHITECTS PATILBROS. & ASSOCIATES	SCALE REV-0 1:100
	DRG NO A-03



NOTES:
 1. ALL DIMENSIONS ARE IN MILLIMETER, UNLESS OTHERWISE SPECIFIED

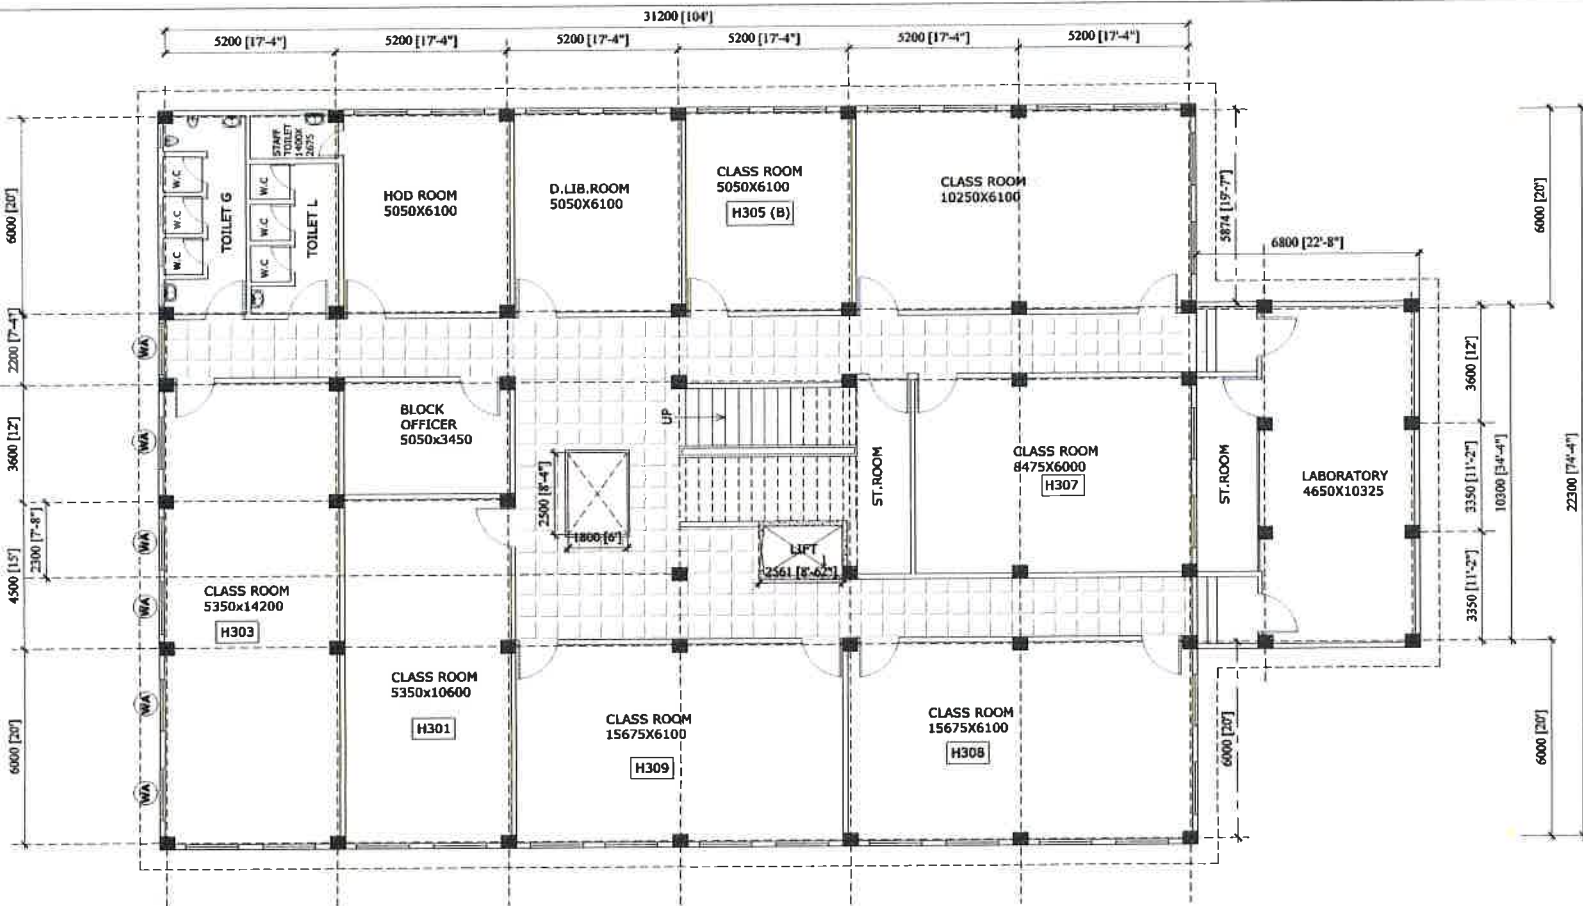

THIRD FLOOR PLAN

0		ISSUED FOR APPROVAL	
REV	DATE	REVISION PARTICULARS	SIGN


UNIVERSITY OF SCIENCE & TECHNOLOGY
 MEGHALAYA.

WORK:- **PROPOSED CONSTRUCTION**
 OF
ACADEMIC BLOCK-H
 USTM CAMPUS , MEGHALAYA

DRAWING:- **THIRD FLOOR PLAN**

<small>CONSULTANT:</small> <small>STRUCTURE DESIGN</small> <small>AND DEVELOPMENT</small> <small>PROJECT CONSULTANT</small> <small>STRUCTURE ARCHITECTS</small> <small>HATIRKOLA, GUWAHATI-78</small>	SCALE	DRG NO A-04
	REV-0 1:100	



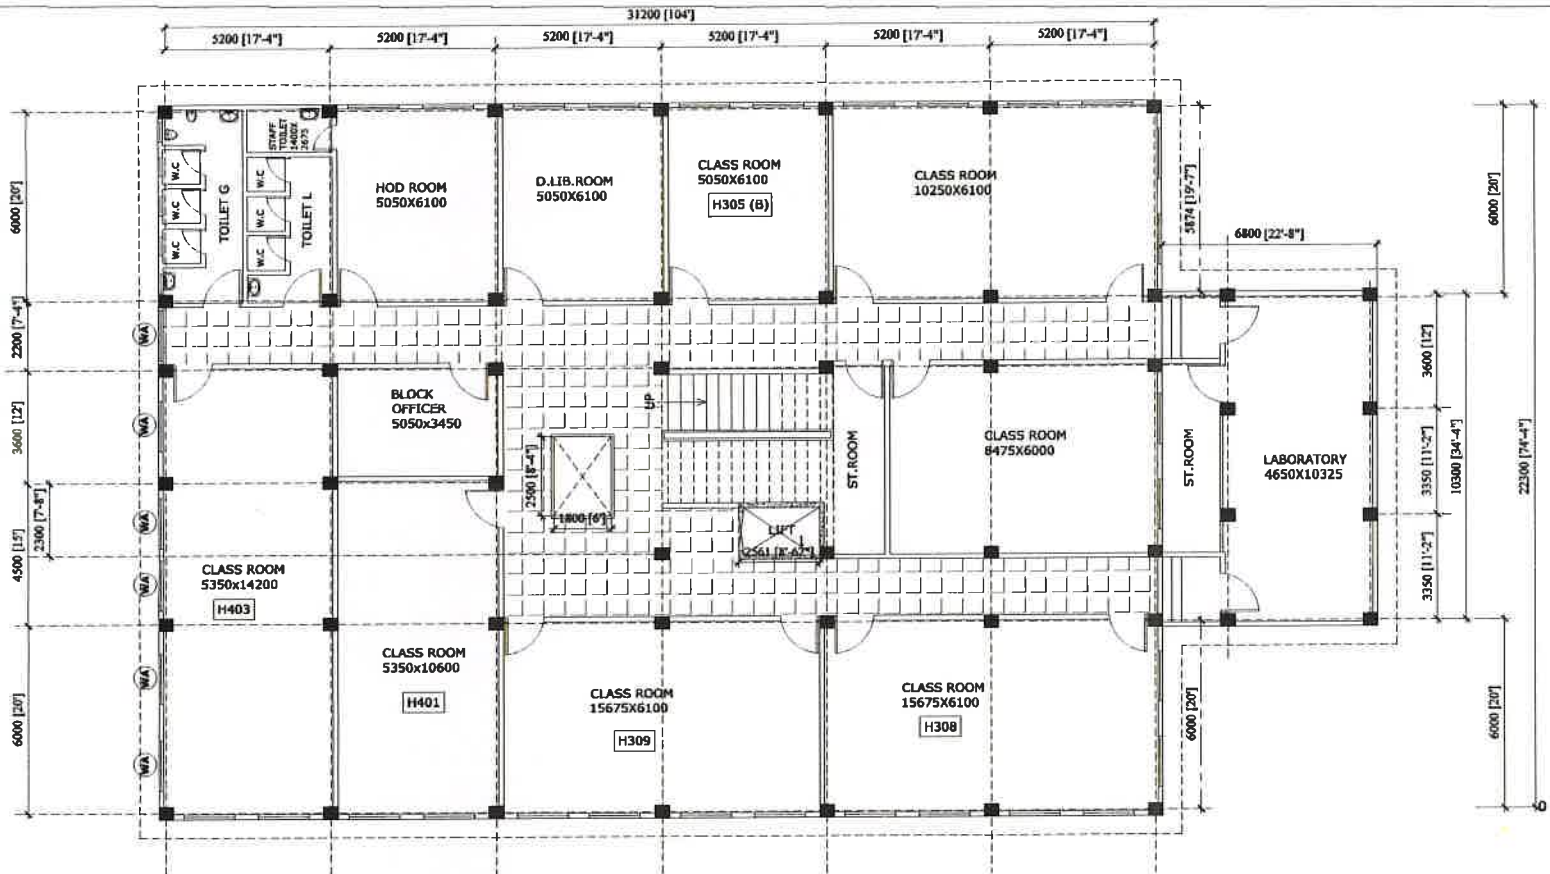

FORTH FLOOR PLAN

NOTE:
1. ALL DIMENSIONS ARE IN MILLIMETER, UNLESS OTHERWISE SPECIFIED.

AS
Registrar
University of Science & Technology
Meghalaya

0	05-09-11	ISSUED FOR APPROVAL	
REV	DATE	REVISION PARTICULARS	SIGN


UNIVERSITY OF SCIENCE & TECHNOLOGY
MEGHALAYA.

WORK:- **PROPOSED CONSTRUCTION**
OF
ACADEMIC BLOCK-H
USTM CAMPUS , MEGHALAYA

DRAWING:- **FORTH FLOOR PLAN**

<small>CONSULTANT:</small> STRUCTURAL ENGINEERING AND DEVELOPMENT PROJECT CONSULTANTS REGIONAL ARCHITECTS TAILORING, SHANSHAN-18	SCALE	DRG NO A-05
	REV-0 1:100	

NOTE:-
ALL DIMENSIONS ARE IN MM
UNLESS OTHERWISE MENTIONED.

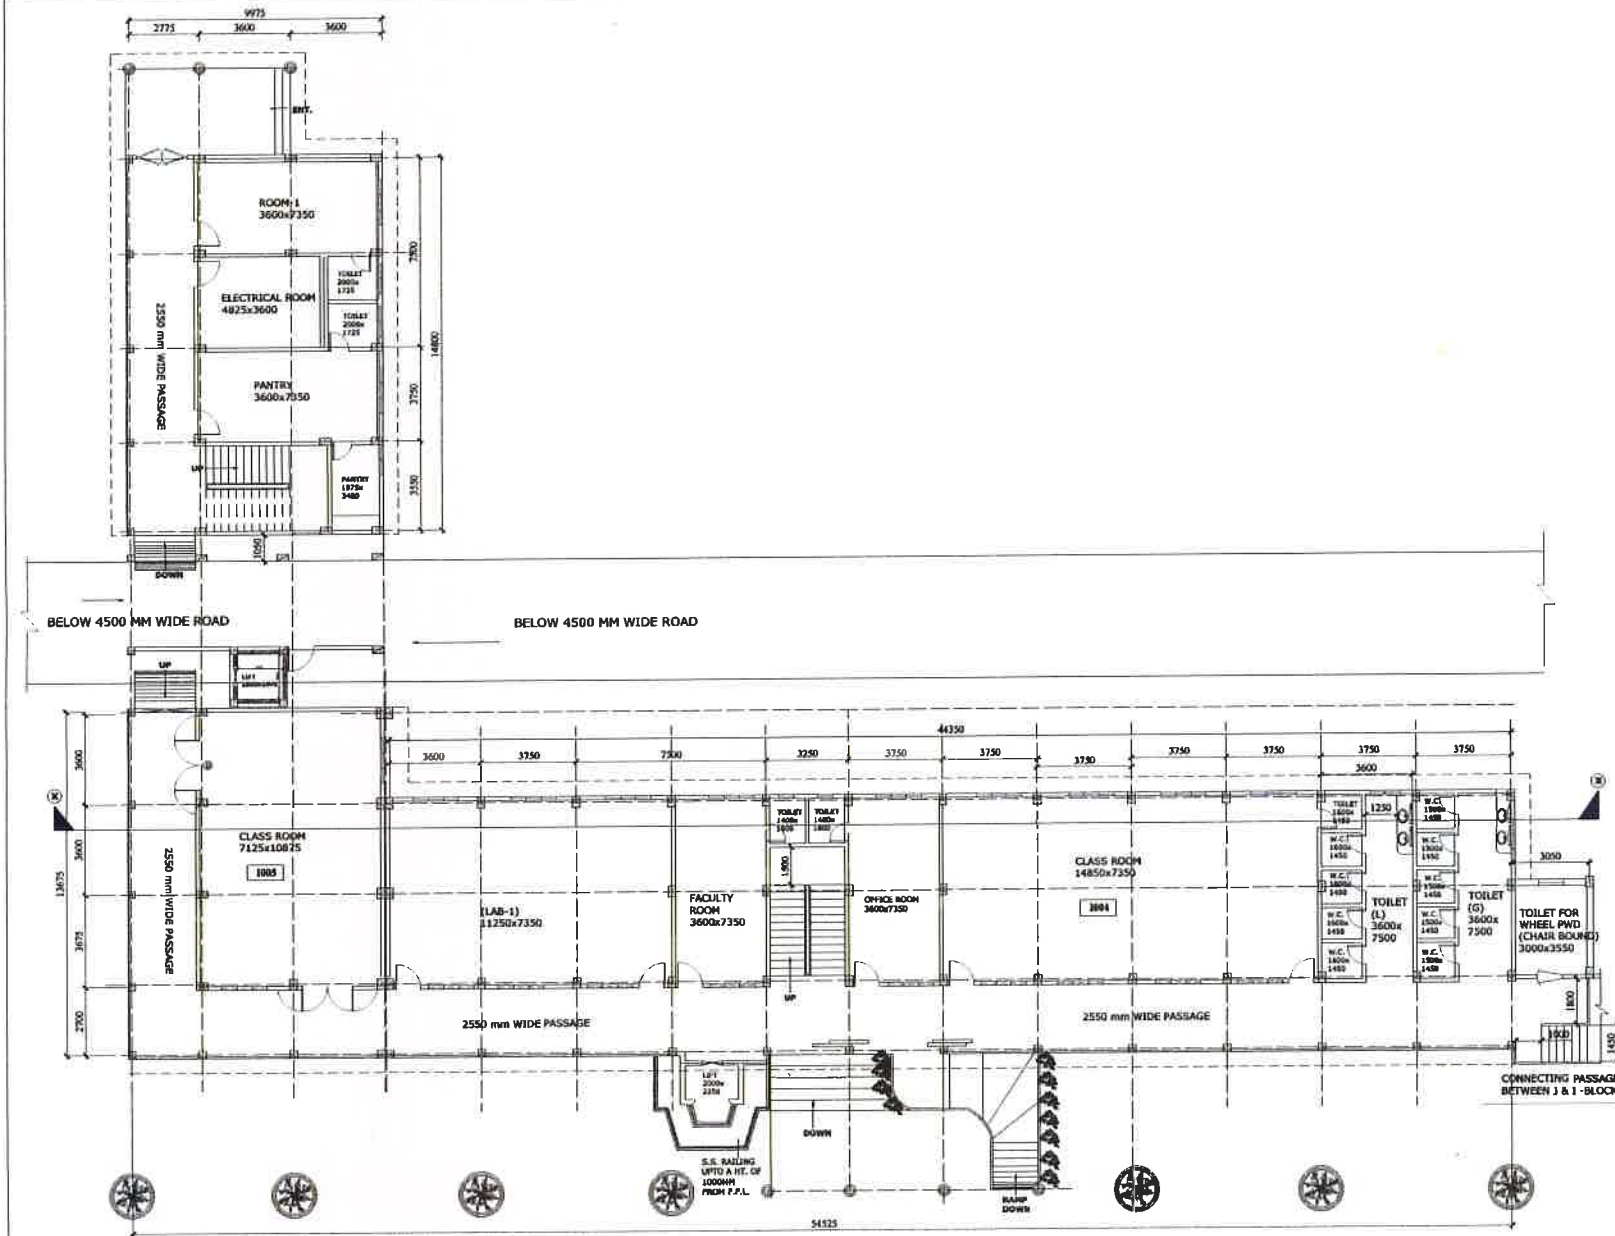

GROUND FLOOR PLAN

0	ISSUED FOR EXECUTION	
REV	DATE	REVISION PARTICULARS
		SIGN

UNIVERSITY OF SCIENCE & TECHNOLOGY
MEGHALAYA.


WORK:-
**CONSTRUCTION
OF
ACADEMIC BLOCK -1
USTM CAMPUS, MEGHALAYA**

DRAWING:- GROUND FLOOR PLAN

<small>STRUCTURE DESIGN AND DEVELOPMENT ENGINEERING SPECIALISTS PRACTICE, GUWAHATI</small>	DATE	SCALE	DRG NO A-01 REV-0
		1:100	

[Signature]
Registrar
University of Science & Technology,
Meghalaya

NOTE:-
ALL DIMENSIONS ARE IN MM
UNLESS OTHERWISE MENTIONED.

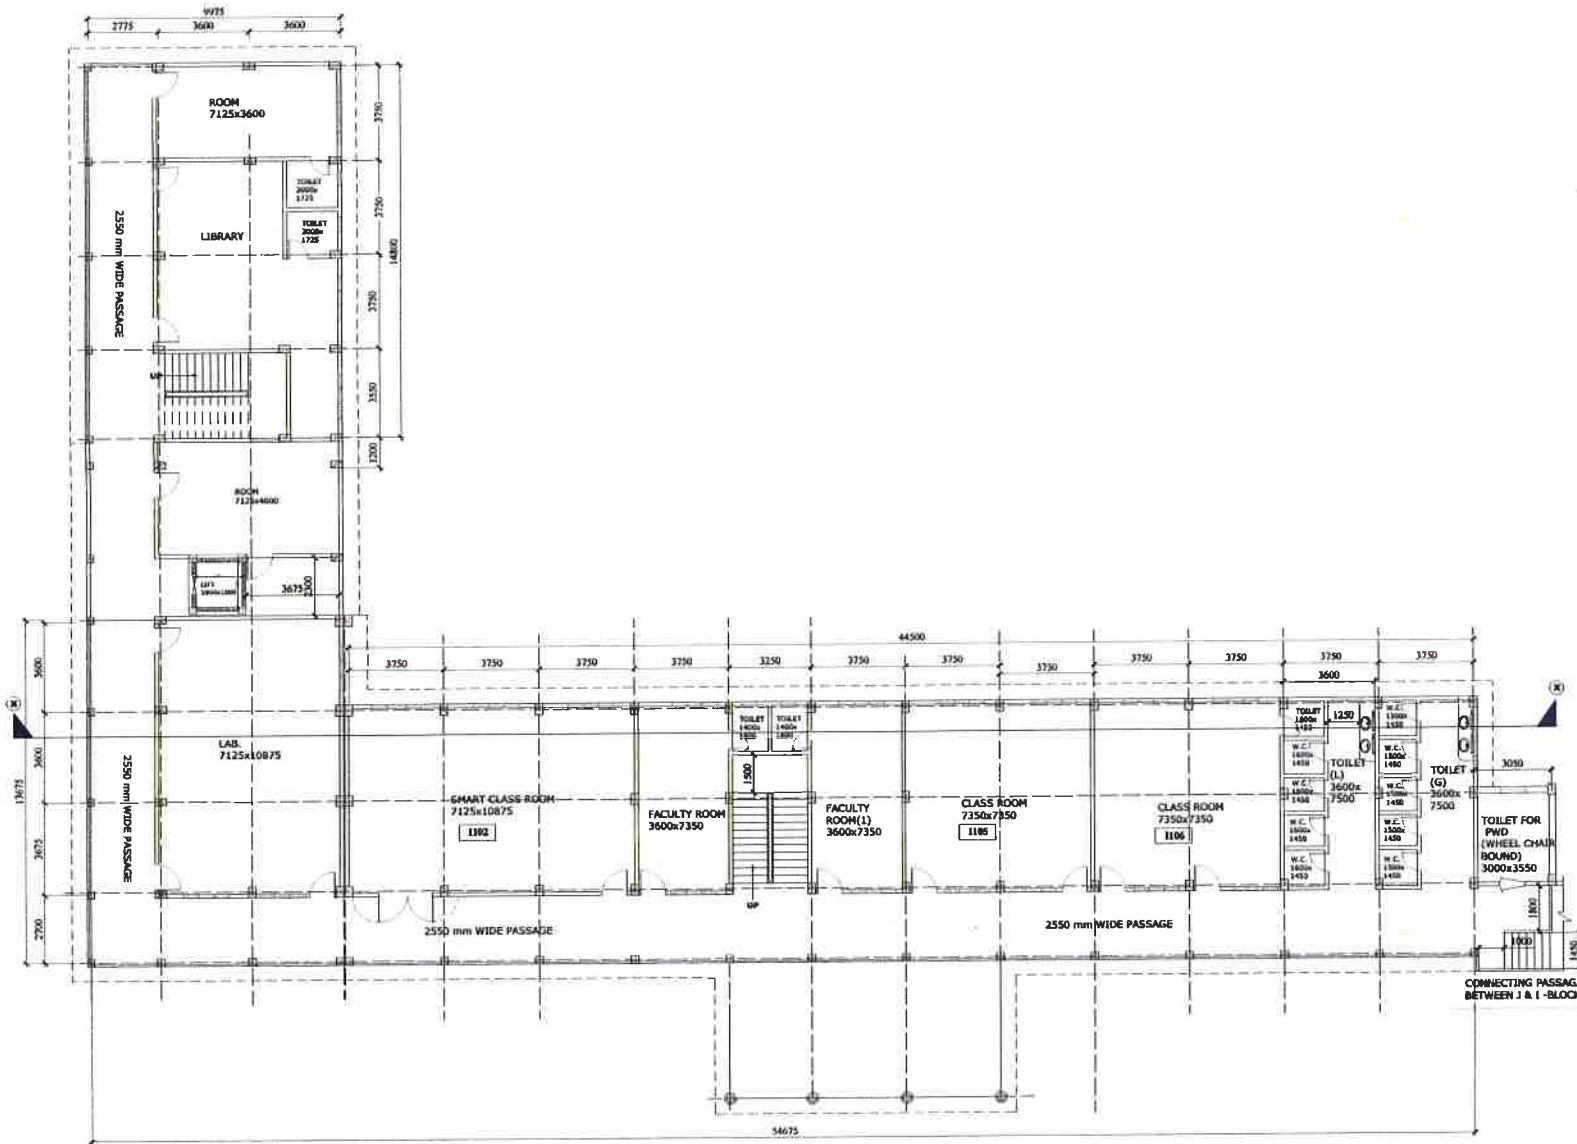


FIRST FLOOR PLAN

U.S.T.
Registrar
University of Science & Technology,
Meghalaya

0	ISSUED FOR EXECUTION		
REV	DATE	REVISION PARTICULARS	SIGN
UNIVERSITY OF SCIENCE & TECHNOLOGY MEGHALAYA.			
WORK:- CONSTRUCTION OF ACADEMIC BLOCK - I USTM CAMPUS, MEGHALAYA			
DRAWING:- FIRST FLOOR PLAN			
DATE		SCALE	DRG NO
		1:100	A-02
			REV-0

NOTE:-
ALL DIMENSIONS ARE IN MM
UNLESS OTHERWISE MENTIONED.

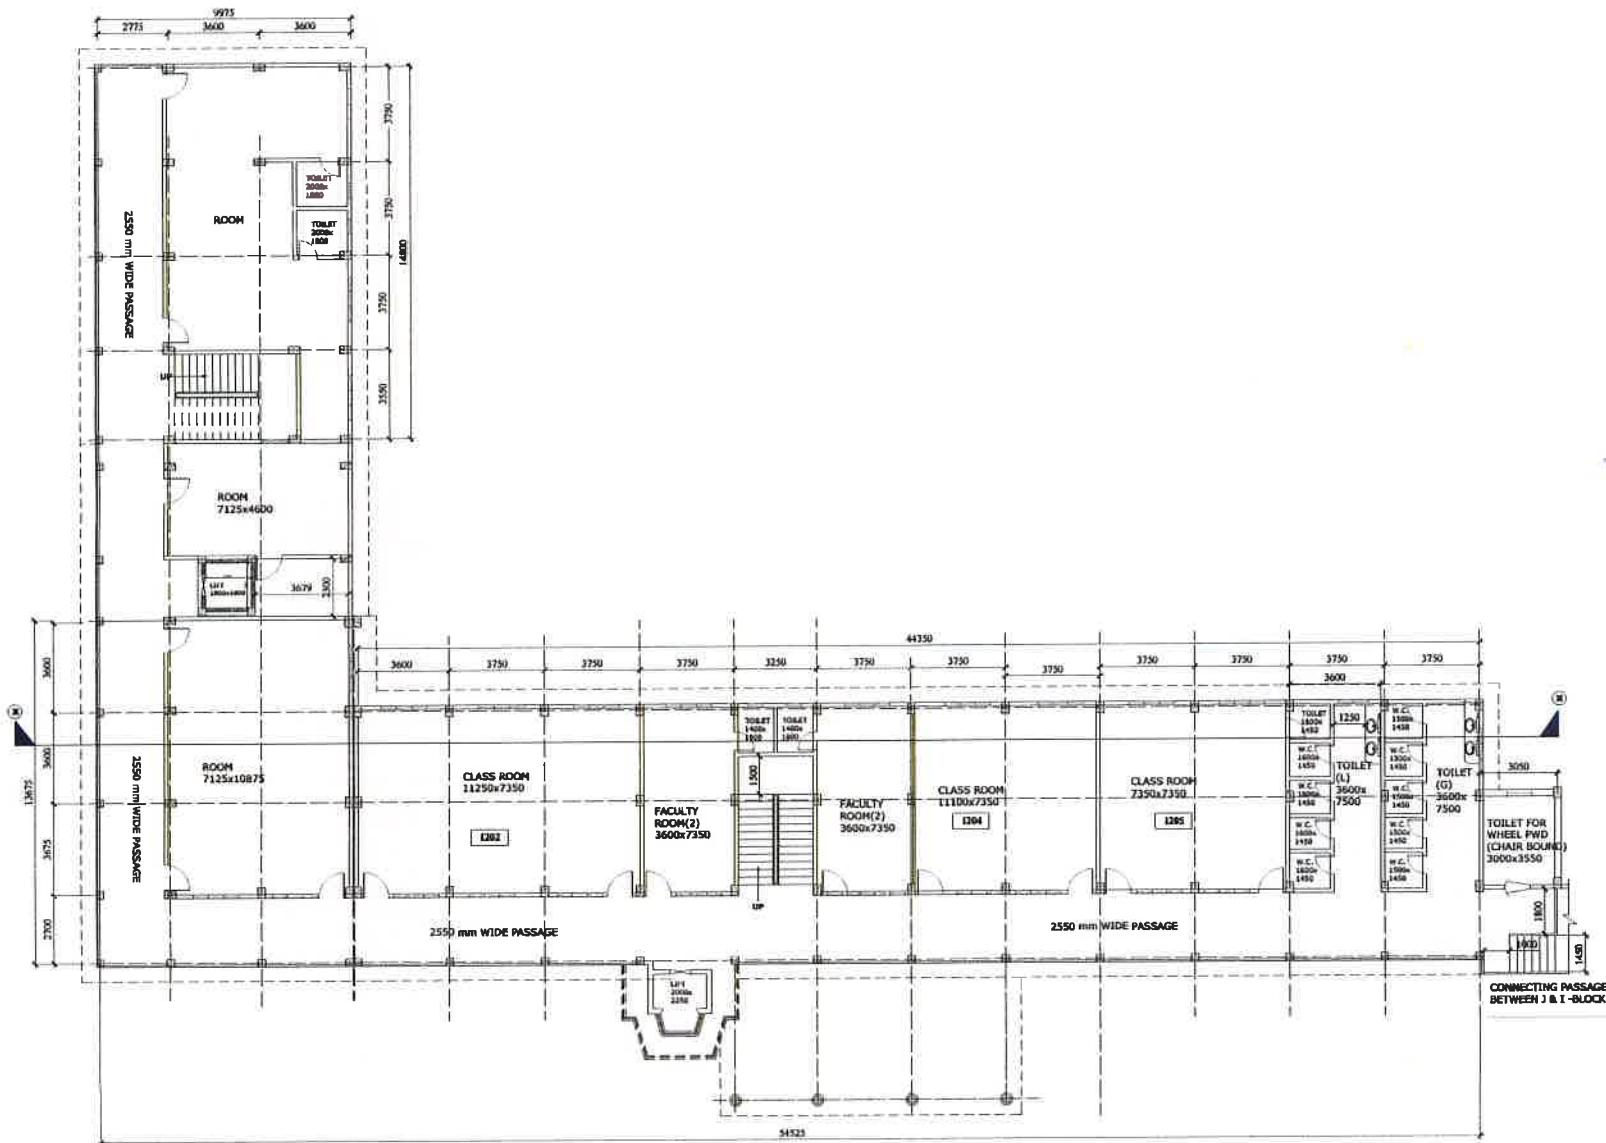


SECOND FLOOR PLAN


ARJ
Registrar
University of Science & Technology,
Meghalaya

0	ISSUED FOR EXECUTION		
REV	DATE	REVISION PARTICULARS	SIGN
UNIVERSITY OF SCIENCE & TECHNOLOGY MEGHALAYA.			
WORK:-			
CONSTRUCTION OF ACADEMIC BLOCK -1 USTM CAMPUS, MEGHALAYA			
DRAWING:-			
SECOND FLOOR PLAN			
DATE	SCALE	DRG NO	
	1:100	A-03	
REVISIONS		REV-0	


NOTE:-
ALL DIMENSIONS ARE IN MM
UNLESS OTHERWISE MENTIONED.

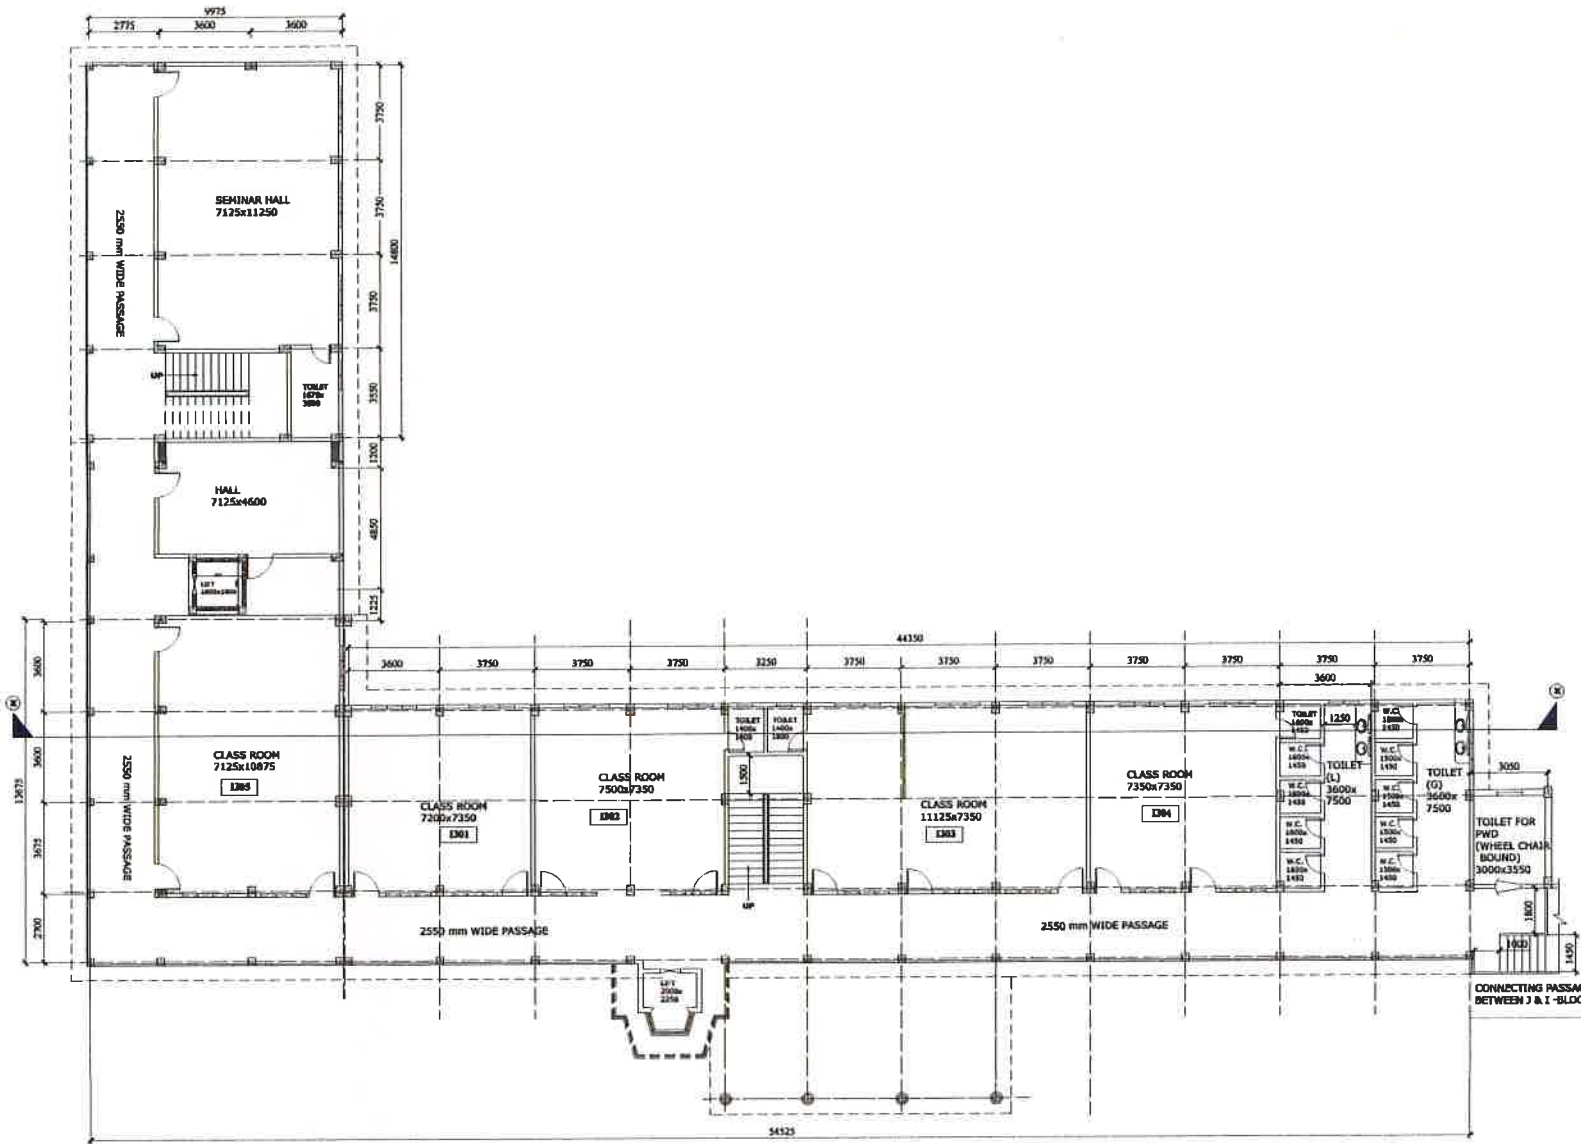

THIRD FLOOR PLAN


 Registrar
 University of Science & Technology,
 Meghalaya


0	ISSUED FOR EXECUTION	
REV	DATE	REVISION PARTICULARS SIGN
UNIVERSITY OF SCIENCE & TECHNOLOGY MEGHALAYA.		
WORK:- CONSTRUCTION OF ACADEMIC BLOCK -I USTM CAMPUS, MEGHALAYA		
DRAWING:- THIRD FLOOR PLAN		
CONSULTANTS ARCHITECTURE DESIGN AND DEVELOPMENT PUNJIB BUILDERS SHARMA ARCHITECTS PATEL ARCHITECTS	DATE	SCALE
		1:100
	DRG NO A-04	REV-0

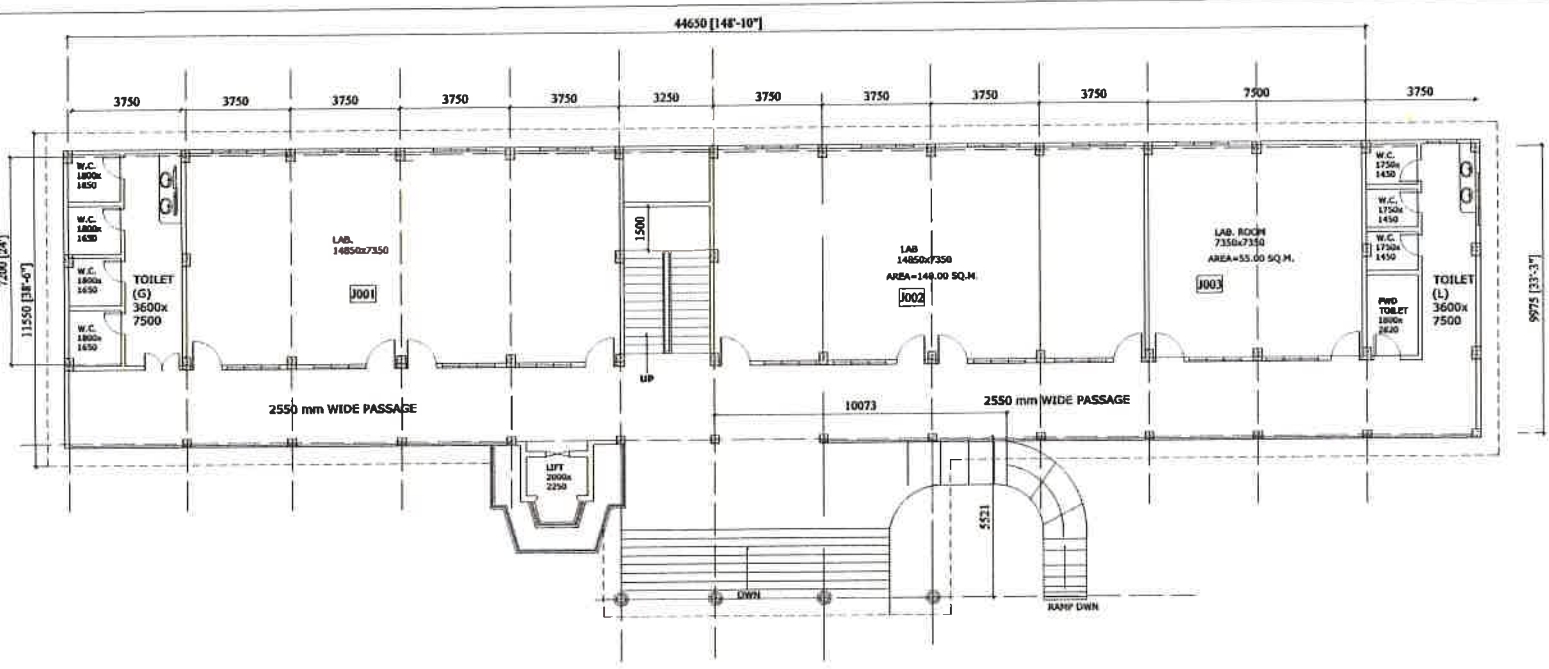


GROUND FLOOR PLAN


0	ISSUED FOR EXECUTION		
REV	DATE	REVISION PARTICULARS	SIGN
UNIVERSITY OF SCIENCE & TECHNOLOGY MEGHALAYA.			
WORK:-		CONSTRUCTION OF ACADEMIC BLOCK - J USTM CAMPUS, MEGHALAYA	
DRAWING:-		GROUND FLOOR PLAN	
<small>DESIGNED BY</small> <small>STRUCTURAL DESIGN</small> <small>AND DEVELOPMENT</small> <small>PROJECT CONSULTANT</small> <small>INDIAN INSTITUTE OF TECHNOLOGY, GUANAPAL-1</small>	DATE	SCALE	DRG NO
		1:100	A-02
			REV-0


 Registrar
 University of Science & Technology,
 Meghalaya

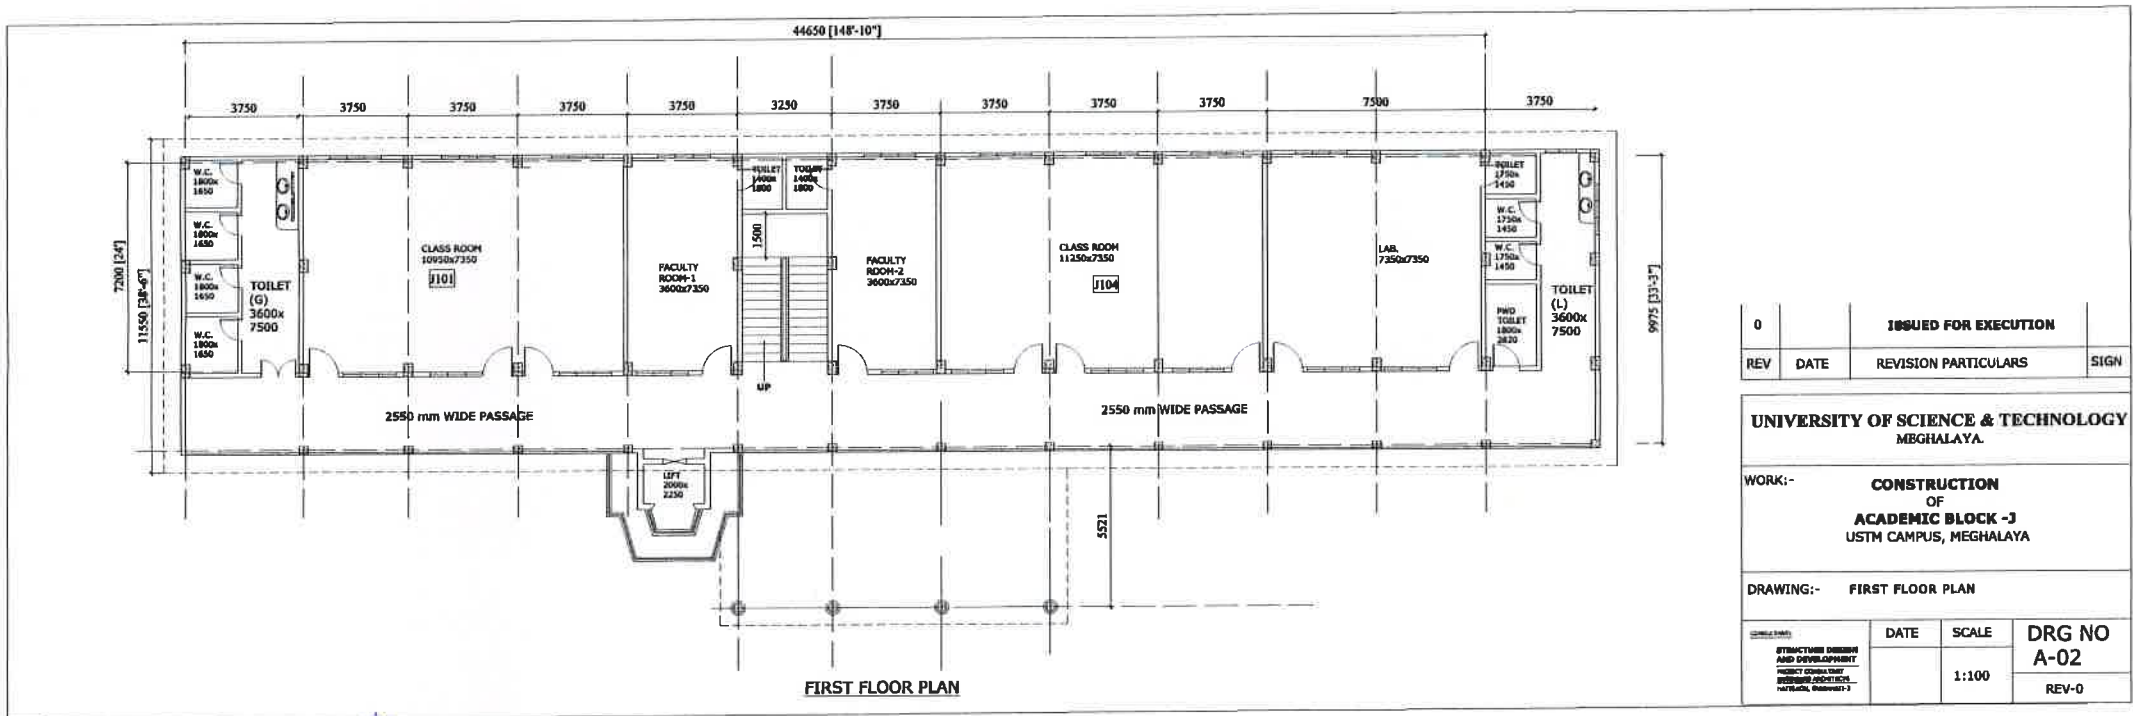


0	ISSUED FOR EXECUTION		
REV	DATE	REVISION PARTICULARS	SIGN
UNIVERSITY OF SCIENCE & TECHNOLOGY MEGHALAYA.			
WORK:- CONSTRUCTION OF ACADEMIC BLOCK -3 USTM CAMPUS, MEGHALAYA			
DRAWING:- FIRST FLOOR PLAN			
<small>COMPILER NAME STRUCTURES DESIGN AND DEVELOPMENT PROJECT CONSULTANT INDIAN INSTITUTE OF TECHNOLOGY Kharagpur, Gujarat-72</small>		DATE	SCALE
			1:100
			DRG NO A-02 REV-0


 Registrar
 University of Science & Technology,
 Meghalaya

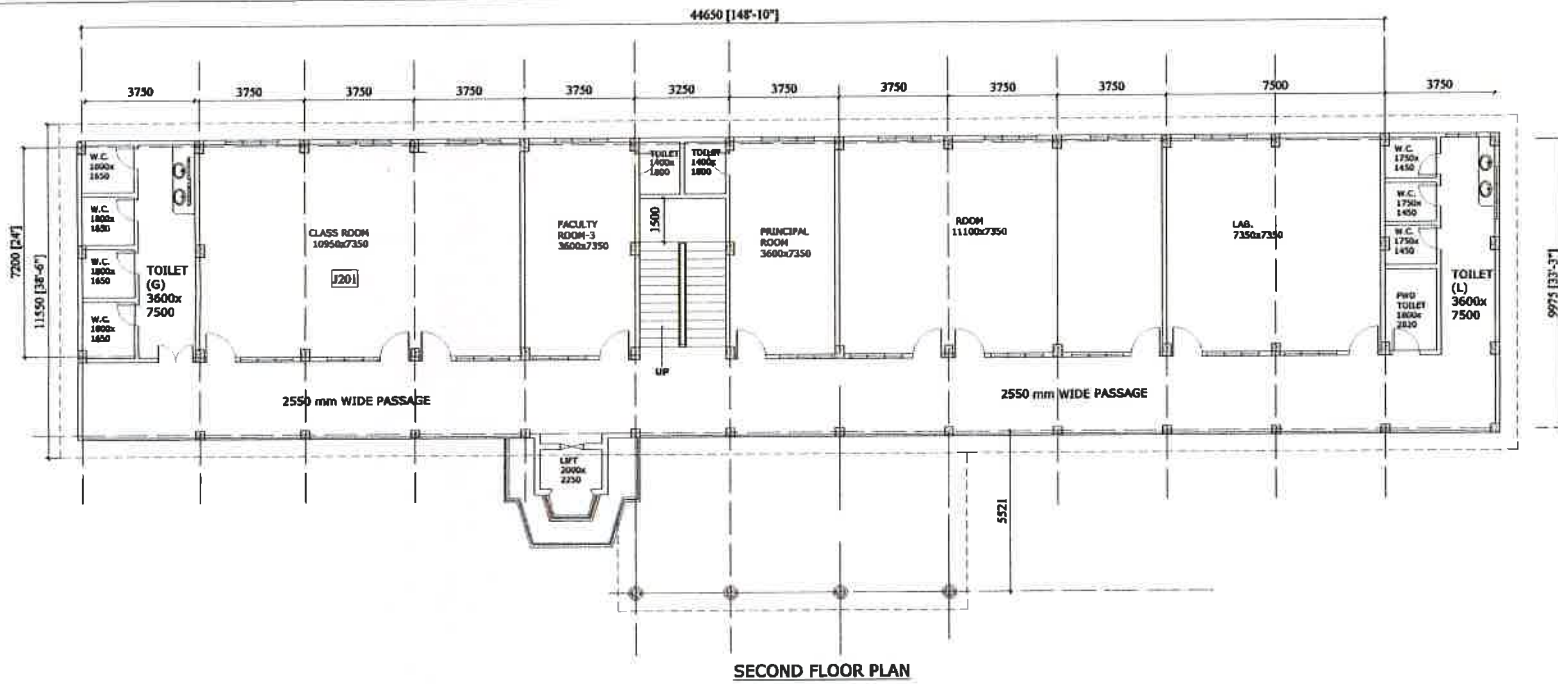

SECOND FLOOR PLAN


0	ISSUED FOR EXECUTION		
REV	DATE	REVISION PARTICULARS	SIGN
UNIVERSITY OF SCIENCE & TECHNOLOGY MEGHALAYA.			
WORK:- CONSTRUCTION OF ACADEMIC BLOCK -J USTM CAMPUS, MEGHALAYA			
DRAWING:- SECOND FLOOR PLAN			
<small> CONSULTANT: FUNCTIONAL DESIGN AND DEVELOPMENT ARCHITECTURE ENGINEERING SERVICES PRIVATE LIMITED DISPUR, MIZORAM-9 </small>	DATE	SCALE	DRG NO A-03
		1:100	REV-0


 Registrar
 University of Science & Technology,
 Meghalaya

NOTE:-
ALL DIMENSIONS ARE IN MM
UNLESS OTHERWISE MENTIONED.

BUILT-UP AREA

FLOOR AREA (A+B) = 1109.80 SQ.M.

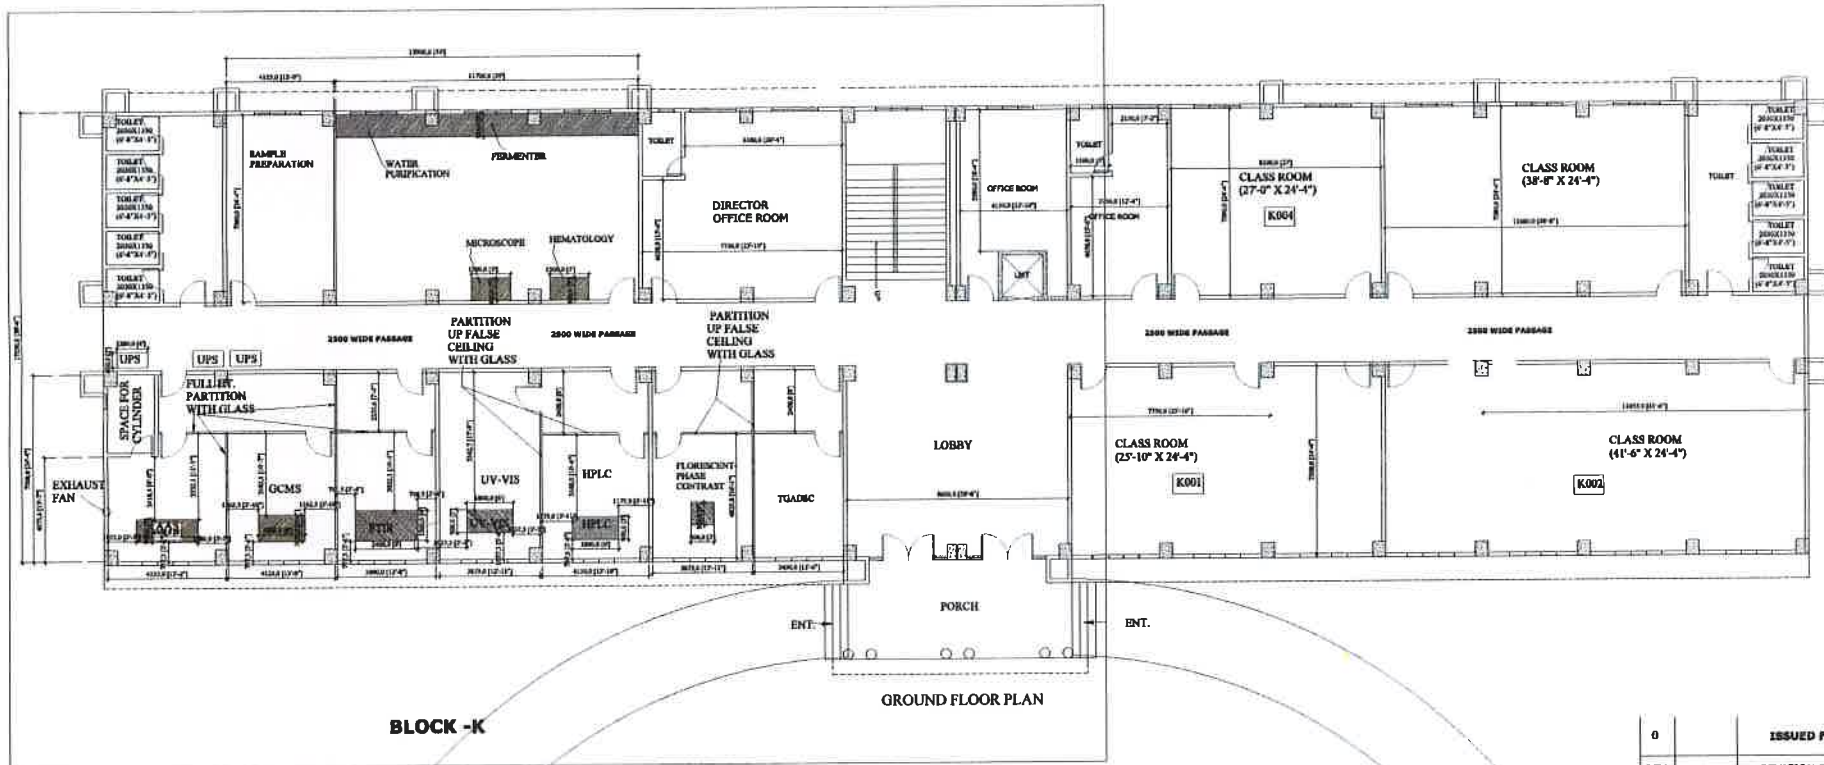

AAS

AS
Registrar
University of Science & Technology,
Meghalaya


0	ISSUED FOR EXECUTION			
REV	DATE	REVISION PARTICULARS	SIGN	
UNIVERSITY OF SCIENCE & TECHNOLOGY MEGHALAYA				
WORK:- CONSTRUCTION OF ACADEMIC BLOCK -K USTM CAMPUS, MEGHALAYA				
DRAWING:- GROUND FLOOR PLAN				
DATE	SCALE	DRG NO		
	1:100	A-01		
REV-0				

NOTE:-

ALL DIMENSIONS ARE IN MM
UNLESS OTHERWISE MENTIONED.

BUILT-UP AREA

FLOOR AREA (A+B) = 1109.80 SQ.M.

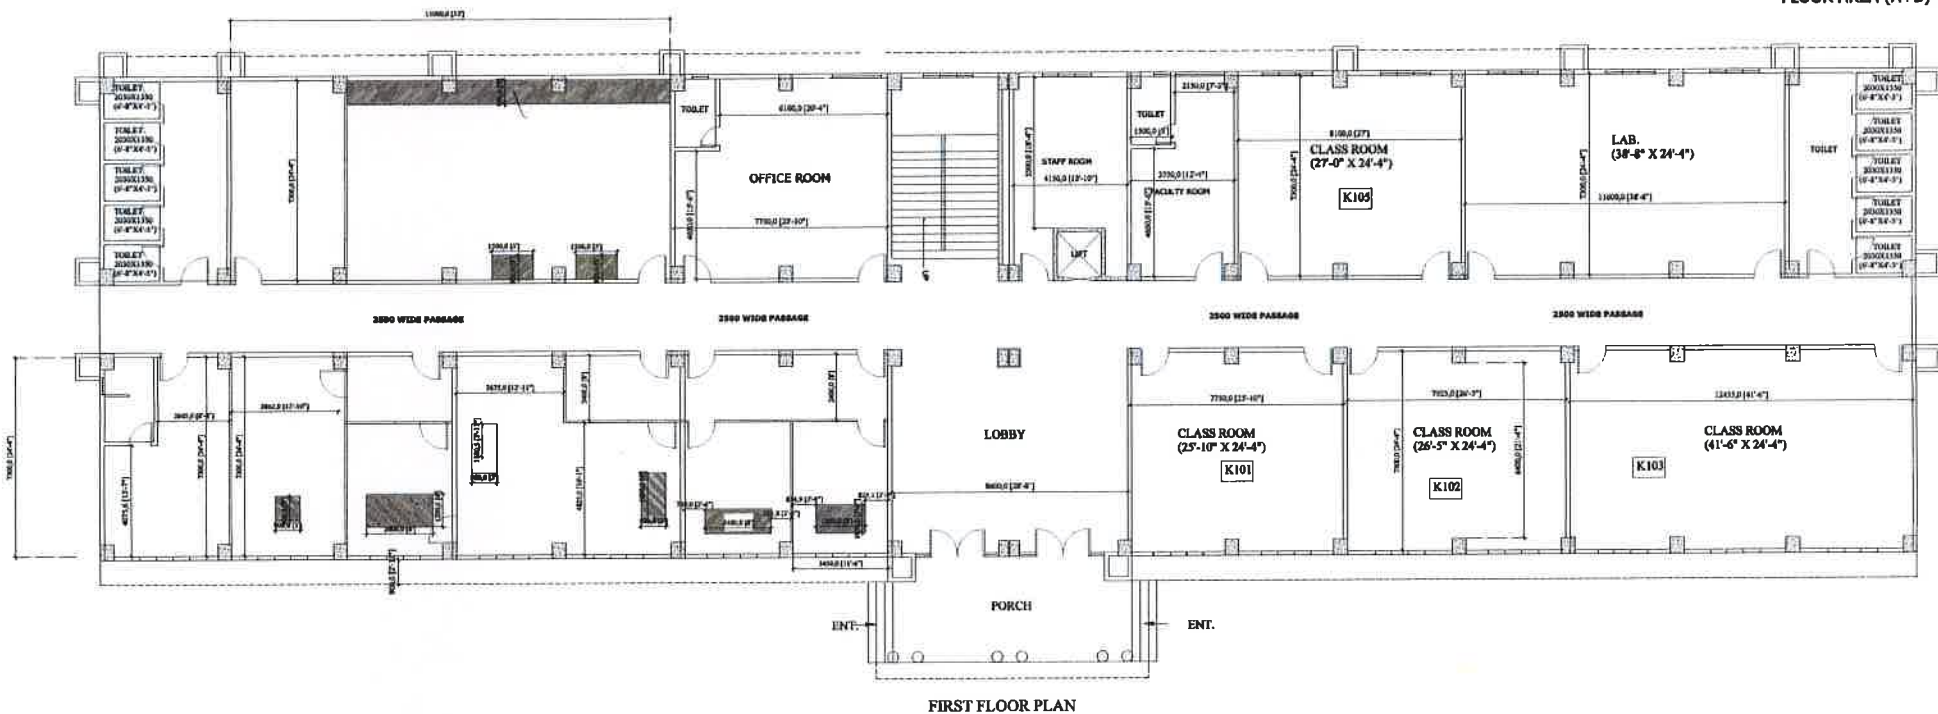

REV	DATE	REVISION PARTICULARS	SIGN
0		ISSUED FOR EXECUTION	

**UNIVERSITY OF SCIENCE & TECHNOLOGY
MEGHALAYA.**

WORK:- **CONSTRUCTION
OF
ACADEMIC BLOCK -K
USTM CAMPUS, MEGHALAYA**


DRAWING:- **GROUND FLOOR PLAN**

DATE	SCALE	DRG NO
	1:100	A-01
		REV-0

AS
Registrar
University of Science & Technology,
Meghalaya

NOTE:-

ALL DIMENSIONS ARE IN MM
UNLESS OTHERWISE MENTIONED.

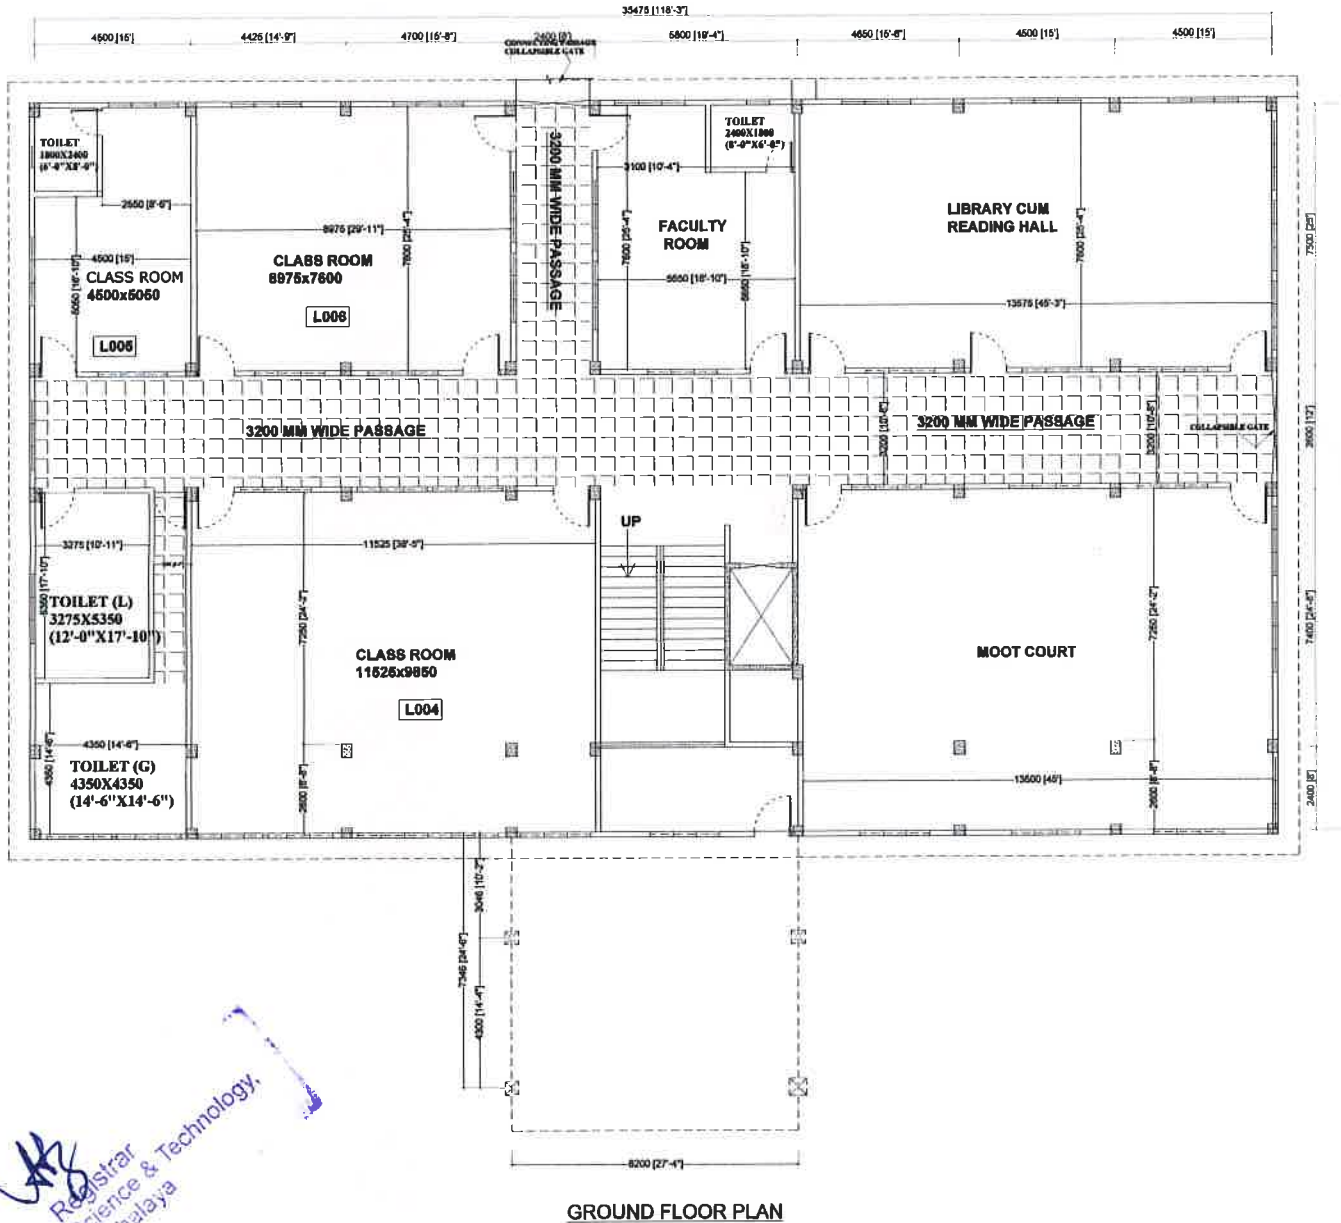

0		ISSUED FOR EXECUTION	
REV	DATE	REVISION PARTICULARS	SIGN

UNIVERSITY OF SCIENCE & TECHNOLOGY
MEGHALAYA.

WORK:- **CONSTRUCTION**
OF
ACADEMIC BLOCK -L
USTM CAMPUS, MEGHALAYA


DRAWING:- **GROUND FLOOR PLAN**

<small>CONSULTANT:</small> STRUCTURE DESIGN AND DEVELOPMENT PROJECT CONSULTANT SCIENCE ARCHITECTS INTERIOR, GWANTY-3	DATE	SCALE	DRG NO A-01
		1:100	REV-0

Registration Stamp:
Registrar
University of Science & Technology,
Meghalaya

NOTE:-

ALL DIMENSIONS ARE IN MM
UNLESS OTHERWISE MENTIONED.

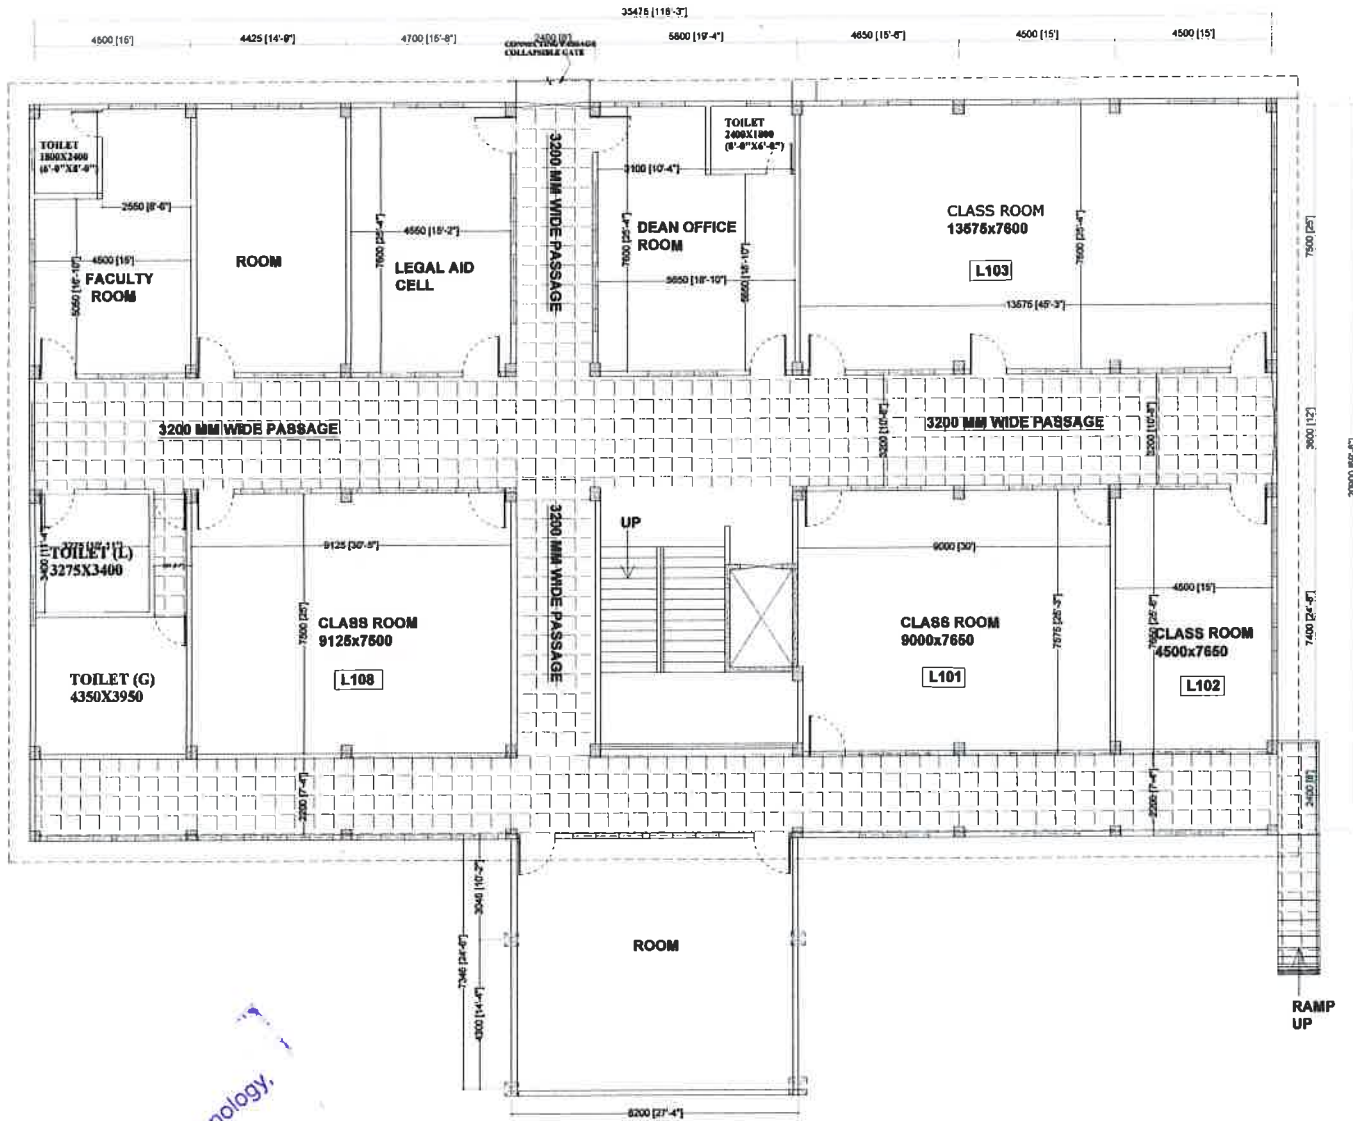

FIRST FLOOR PLAN


Registrar
University of Science & Technology,
Meghalaya

0		ISSUED FOR EXECUTION	
REV	DATE	REVISION PARTICULARS	SIGN

UNIVERSITY OF SCIENCE & TECHNOLOGY MEGHALAYA.			
WORK:-		CONSTRUCTION OF ACADEMIC BLOCK -L USTM CAMPUS, MEGHALAYA	
DRAWING:-		FIRST FLOOR PLAN	
<small>CONSULTANT:</small> STRUCTURE DESIGN AND DEVELOPMENT PROJECT CONSULTANT ENGINEERS ARCHITECTS PATRAGON, GUWAHATI-3	DATE	SCALE	DRG NO
		1:100	A-02
			REV-0

NOTE:-


ALL DIMENSIONS ARE IN MM
UNLESS OTHERWISE MENTIONED.

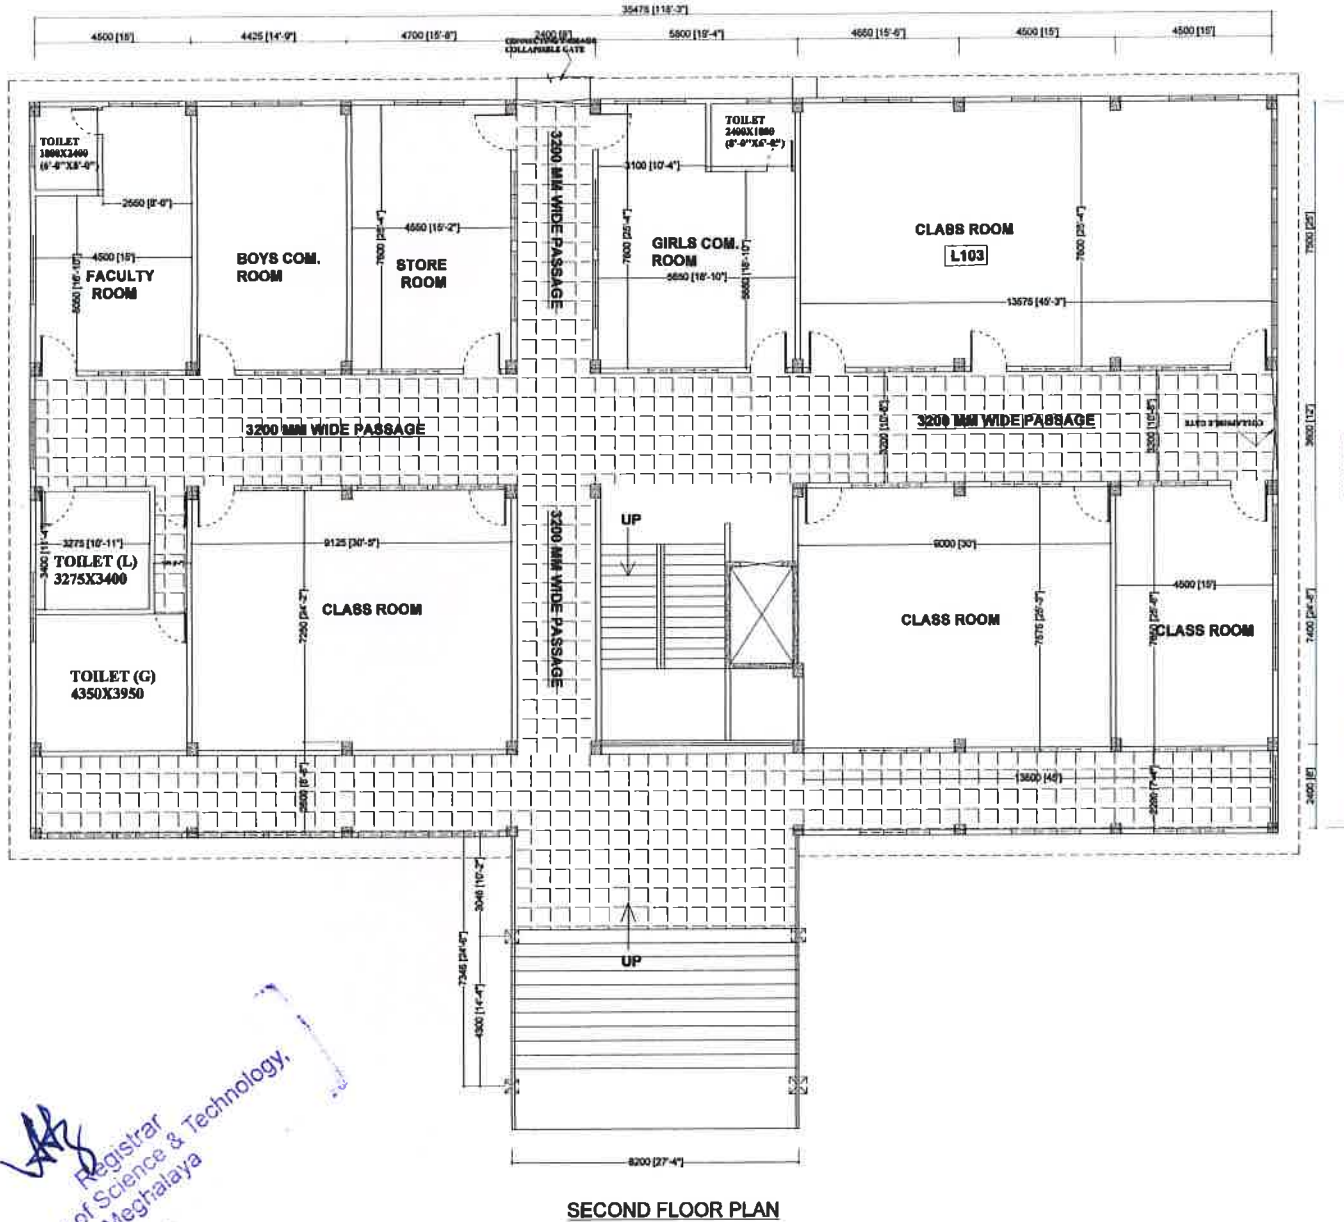

AS
Registrar
University of Science & Technology,
Meghalaya


0		ISSUED FOR EXECUTION	
REV	DATE	REVISION PARTICULARS	SIGN
UNIVERSITY OF SCIENCE & TECHNOLOGY MEGHALAYA.			
WORK:-		CONSTRUCTION OF ACADEMIC BLOCK -L USTM CAMPUS, MEGHALAYA	
DRAWING:-		SECOND FLOOR PLAN	
CONSULTANT: STRUCTURE DESIGN AND DEVELOPMENT PROJECT CONSULTANT FORWARD ARCHITECTS INTERIOR, GUWAHATI-9	DATE	SCALE	DRG NO A-03
		1:100	
			REV-0

NOTES:
 1. ALL DIMENSIONS ARE IN MILLIMETER, UNLESS OTHERWISE SPECIFIED.

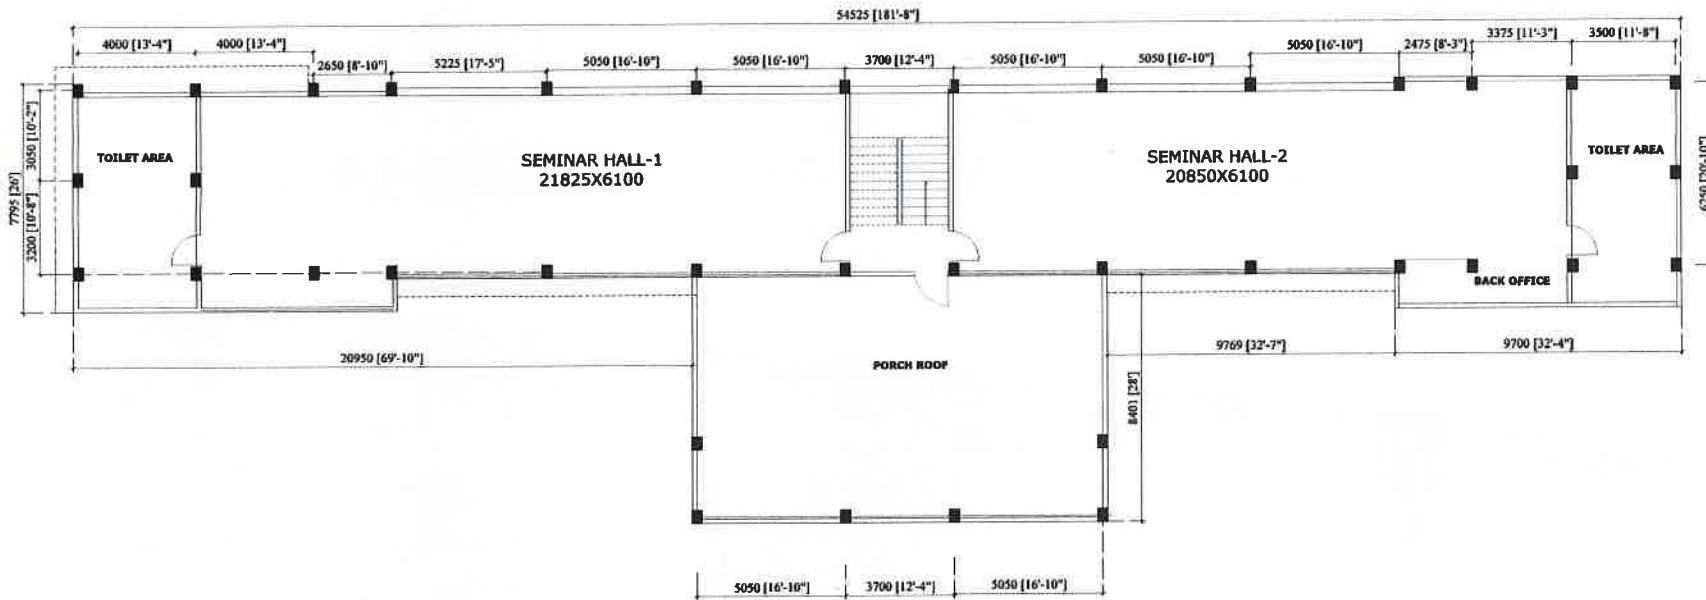

SECOND FLOOR PLAN

0		ISSUED FOR APPROVAL	
REV	DATE	REVISION PARTICULARS	SIGN
UNIVERSITY OF SCIENCE & TECHNOLOGY MEGHALAYA.			
WORK:-		CONSTRUCTION OF ACADEMIC BLOCK-M AT USTM CAMPUS , MEGHALAYA	
DRAWING:-		SECOND FLOOR PLAN	
(DWG/SCALE) STRUCTURE DESIGN AND DEVELOPMENT PROJECT CONSULTANT ENGINEER & ARCHITECT REGISTERED, GUWAHATI-78	SCALE		DRG NO A-01
	1:100		


 Registrar
 University of Science & Technology
 Meghalaya